


Ordnance Survey, (c) Crown Copyright 2021. All rights reserved. Licence number 100022432


1 existing site plan
scale 1:1250 @ A3

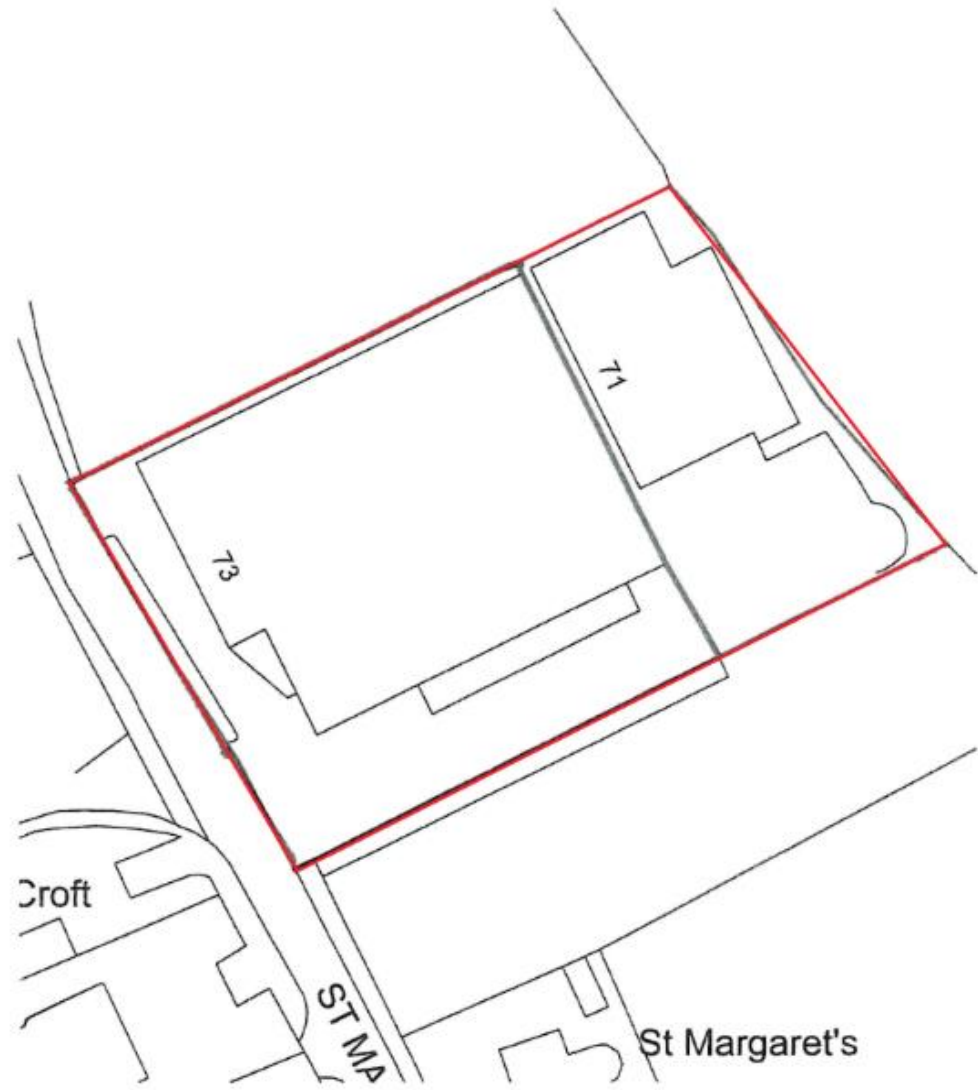

2 existing site plan
scale 1:500 @ A3

this drawing is not for construction
this drawing is the property of:
dwell design
funley court,
funley hill,
fareham,
po16 7uy

revisions
--

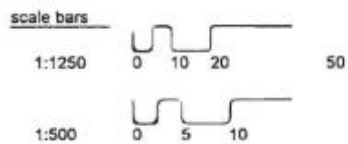

scale
1:1250/ 1:500
@ A3

job name
Welbro Project
Management



date
november 21

job number
21031

drawing number
(p)01

drawing name
existing site plan

status
planning

revision
-