




NOTES:

- 1. THIS DRAWING TO READ IN CONJUNCTION WITH ALL RELEVANT DRAWINGS AND SPECIFICATION.
- 2. ALL DIMENSIONS ARE IN METRES UNLESS STATED OTHERWISE
- 3. ALL WORKS WITHIN THE PUBLIC HIGHWAY TO CARRIED OUT IN ACCORDANCE WITH CHAPTER 8 OF THE TRAFFIC SIGNS MANUAL

LEGEND:

- LOCAL AUTHORITY BOUNDARY
- EXTENT OF PUBLIC HIGHWAY

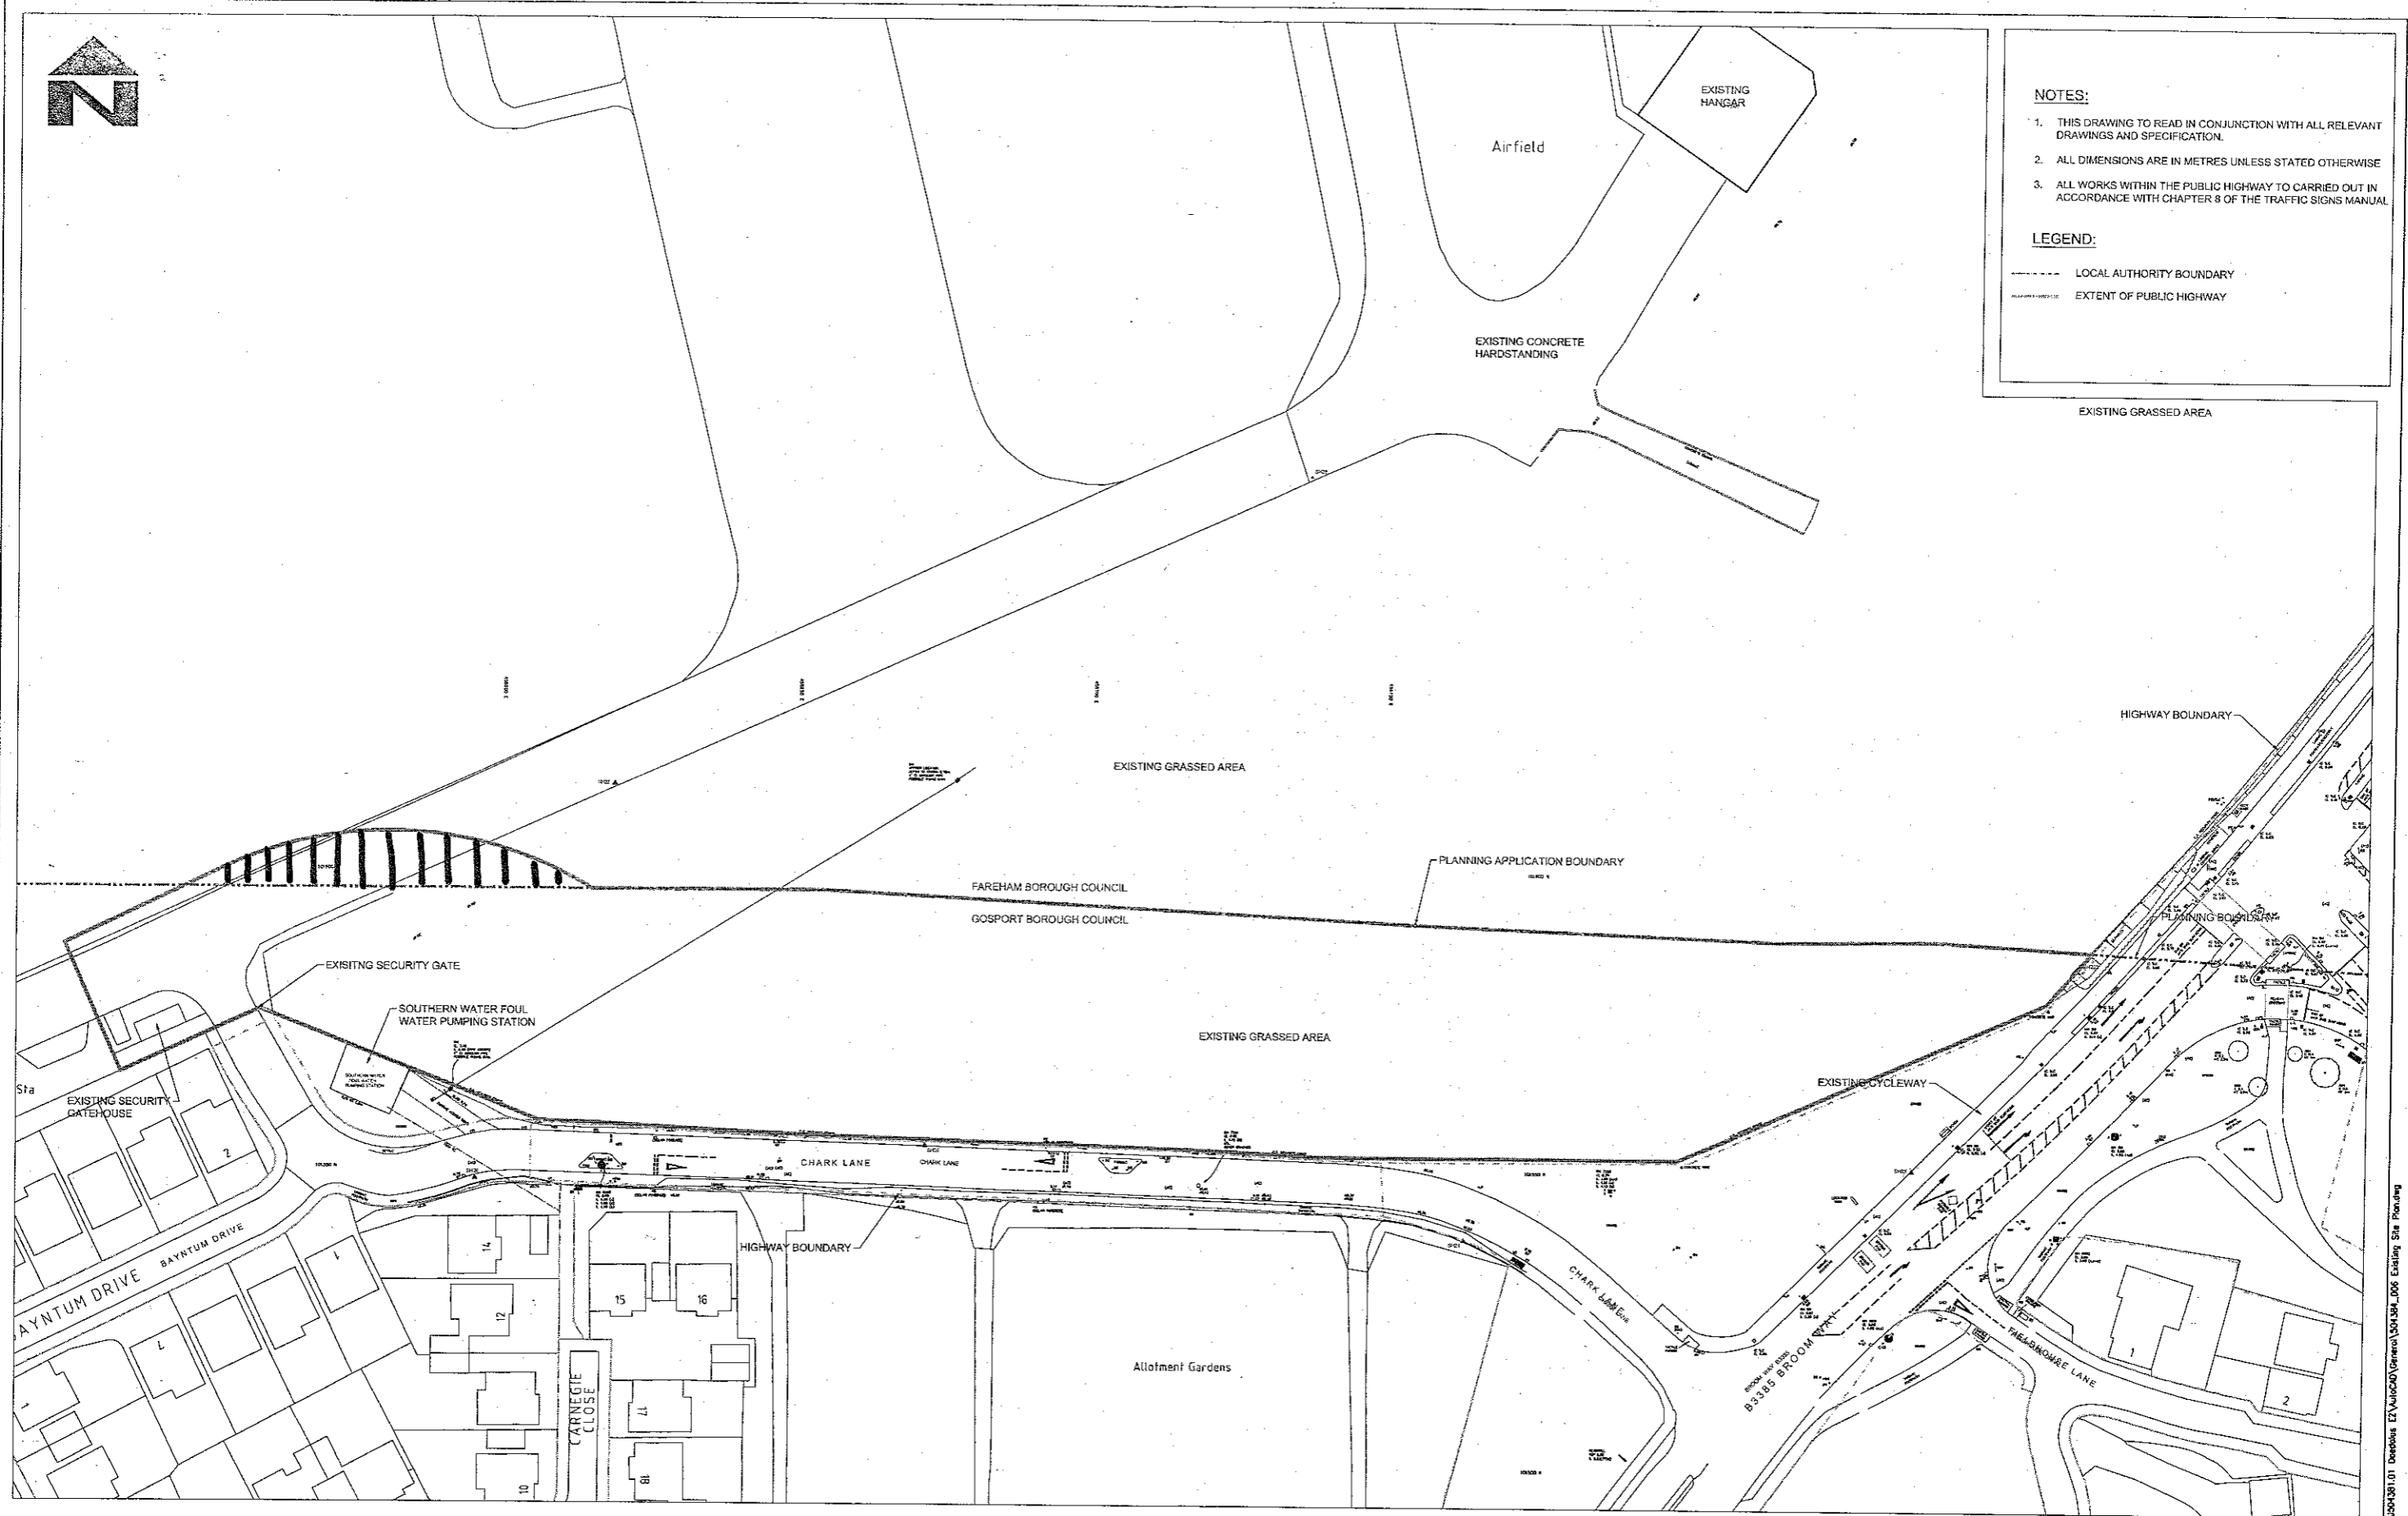

CLIENT HOMES AND COMMUNITIES AGENCY				CONSULTANT Hampshire Engineering COUNTY COUNCIL STUART JARVIS BSc DipTP FCMT MRTP: DIRECTOR OF ECONOMY, TRANSPORT & ENVIRONMENT				DRAWN R.D. CAD R.D. CHECKED D.R., D.R. APPROVED D.R., D.R.				SCHEME DAEDALUS ZONE SOLENT ENTERPRISE ZONE JOB No. R.J504381.01 SCALE @ A1 1:500				DRAWING TITLE PHASE 1A EXISTING SITE PLAN SHEET No. 1 EC/RJ504381/006			
REV	AMENDMENT	DATE	DRAWN	CHKD	APPD	DATE	DRAWN	CHKD	APPD	DATE	DRAWN	CHKD	APPD	DATE	DRAWN	CHKD	APPD		

H:\Projects\1615\16150001\16150001_006 Existing Site Planning.dwg
 26/12/2013 11:25:00
 EC/RJ504381/006