





Front Elevation


Rear Elevation

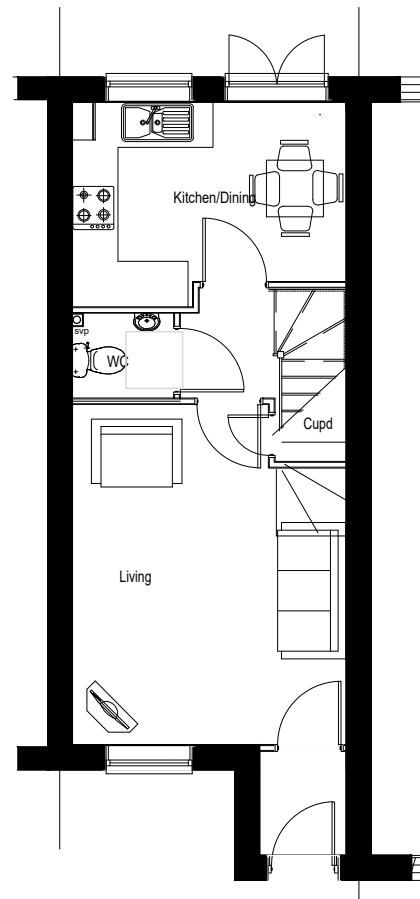

Ground Floor Plan

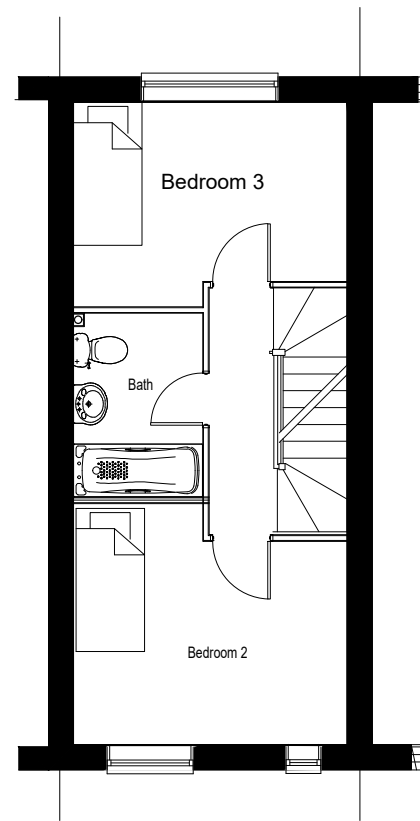

First Floor Plan

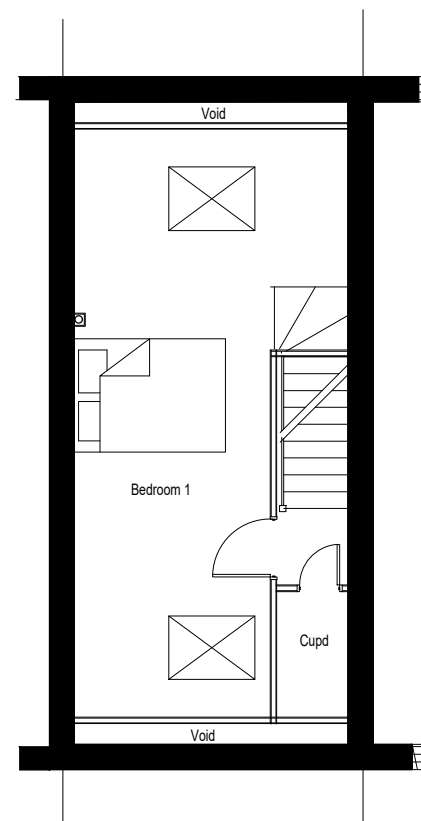

Second Floor Plan

Plots
 As- 42, 62, 69, 174,
 Opp- 41, 61, 68, 175,

Drawing Title Carleton - Type B Plans & Elevations	Job No 220	Drawing No CAR-002	Rev -	Rev Date Jan '21	Revision Details	Dr Ch
Scale 1:100 @ A3 	Drawn CD	Checked BR	Status PLANNING	PERSIMMON Together, we make a home		