





Front Elevation




Rear Elevation

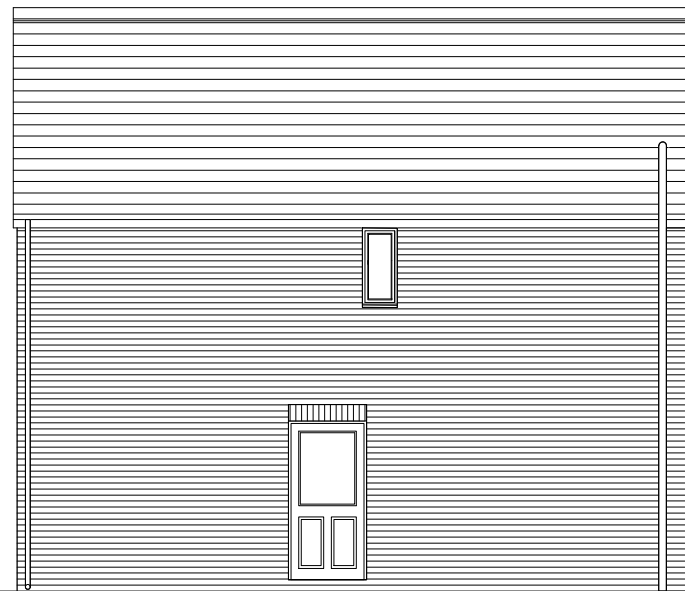


Side Elevation

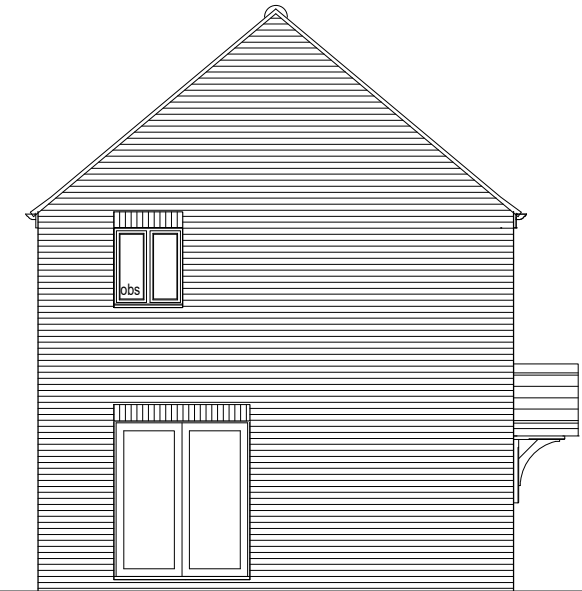

Side Elevation

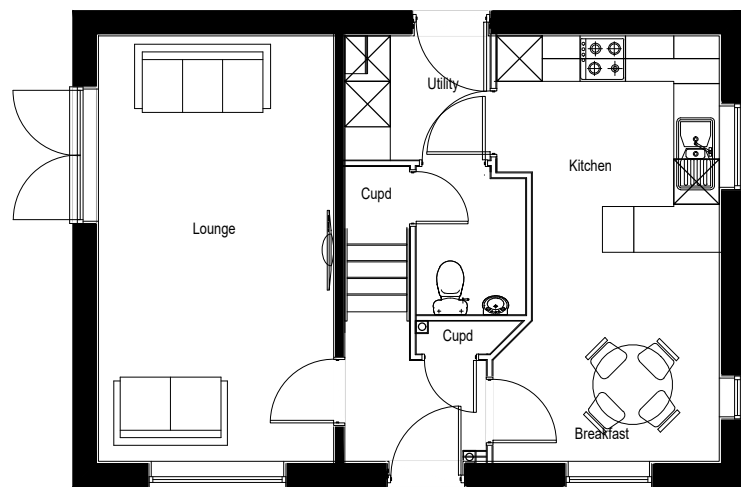

Ground Floor Plan.

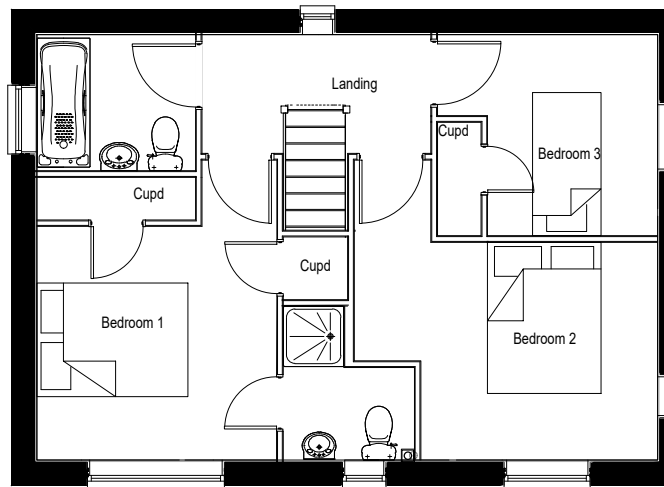

First Floor Plan.

Plots no Bay
As- 82,
Opp- 111, 148, 152

Job Title
**Oakcroft Lane,
Stubbington**

Drawing Title Charnwood Corner Plans & Elevations	Job No 220	Drawing No CHARN-C-001	Rev -	Rev Date Jan '21	Revision Details	Dr Ch
Scale 1:100 @ A3 	Drawn CD	Checked BR	PLANNING			PERSIMMON Together, we make a home