




Front Elevation




Rear Elevation

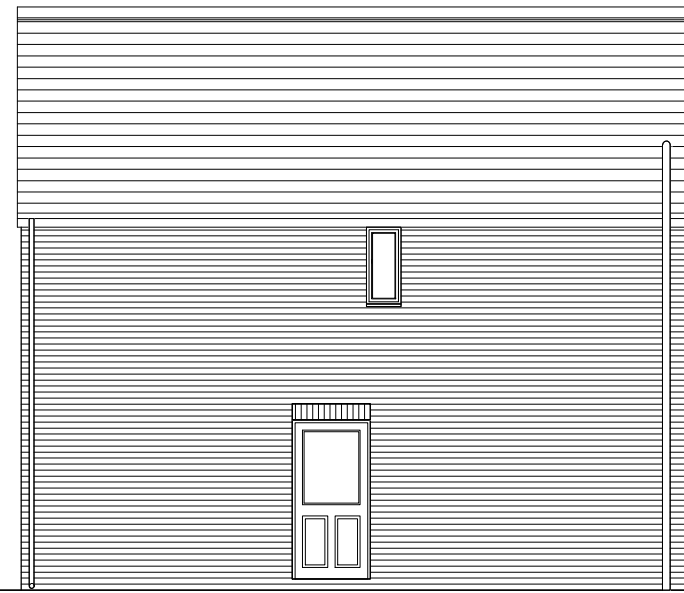


Side Elevation



Side Elevation

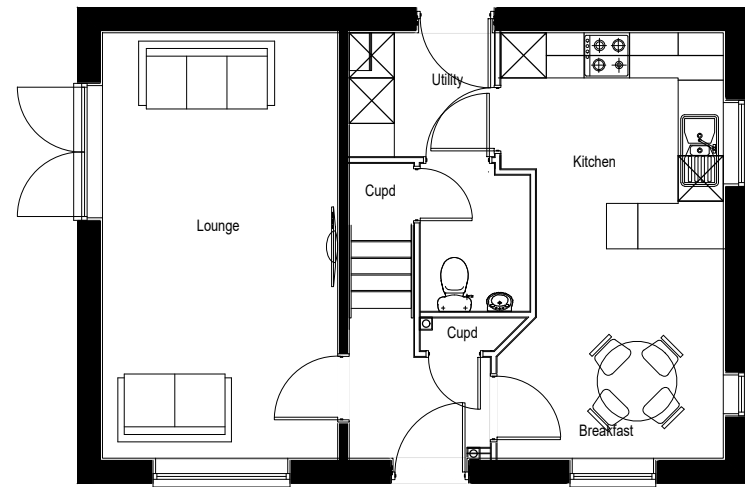

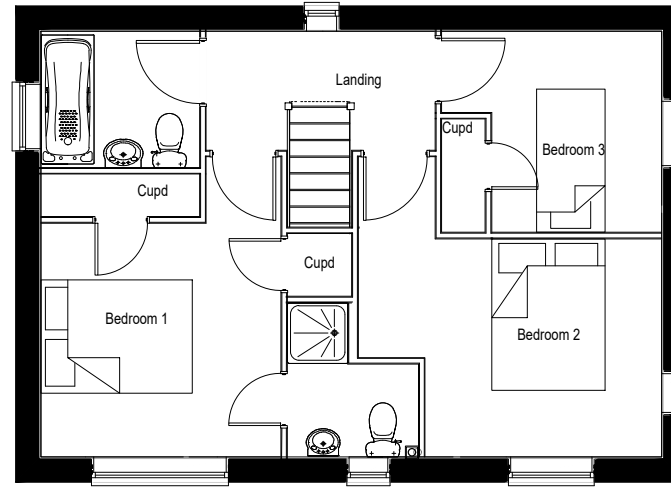

Ground Floor Plan.



First Floor Plan.

Plots no Bay
As- 07,
Opp- 18,

Job Title
**Oakcroft Lane,
Stubbington**

Drawing Title Charnwood Corner - Type B Plans & Elevations	Job No 220	Drawing No CHARN-C-002	Rev -	Rev	Date	Revision Details	Dr	Ch
	Drawn CD	Checked BR	Date Jan '21	 PERSIMMON Together, we make a home				
Scale 1:100 @ A3 	Status PLANNING							