




Front Elevation




Rear Elevation

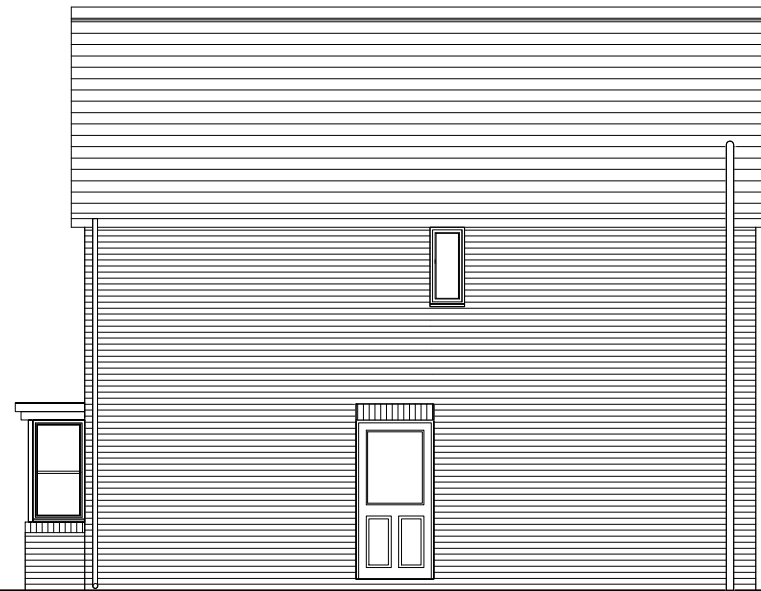


Side Elevation



Side Elevation

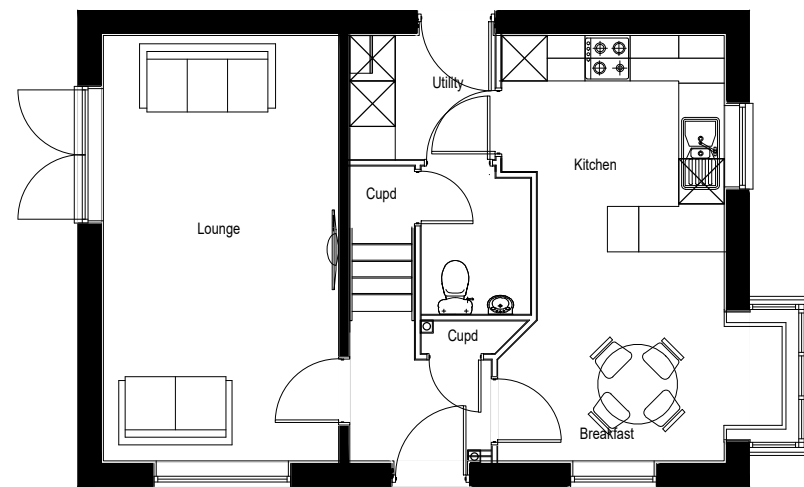

Ground Floor Plan.
Bay Option

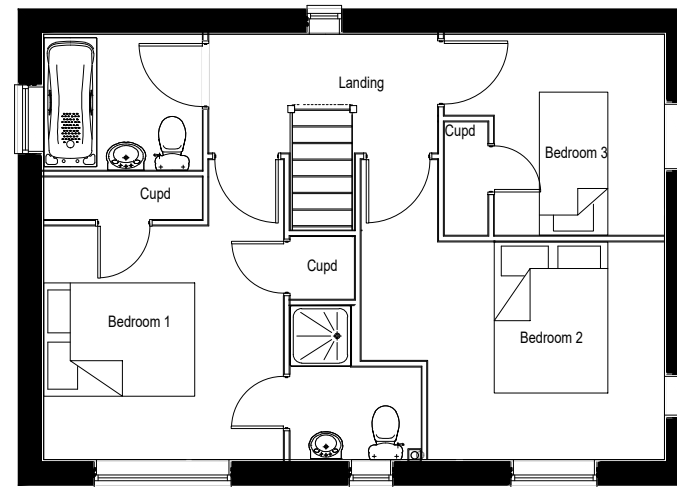

First Floor Plan.

Plots (weatherboard) & Bay
As- 141,
Opp- 06,

Drawing Title Charnwood Corner - WB Plans & Elevations	Job No 220	Drawing No CHARN-C-003	Rev -	Rev Date Jan '21	Revision Details	Dr Ch
Scale 1:100 @ A3 	Drawn CD	Checked BR	PLANNING		PERSIMMON Together, we make a home	

Job Title
**Oakcroft Lane,
Stubbington**