





Front Elevation




Rear Elevation

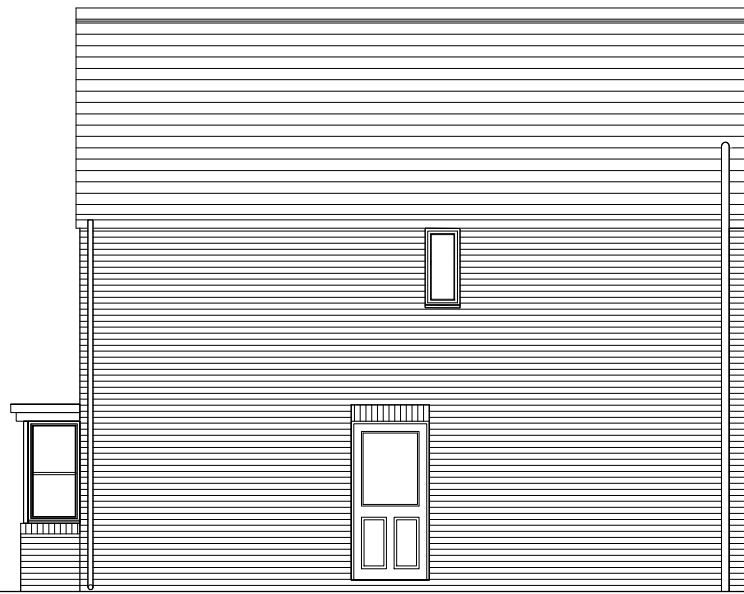


Side Elevation

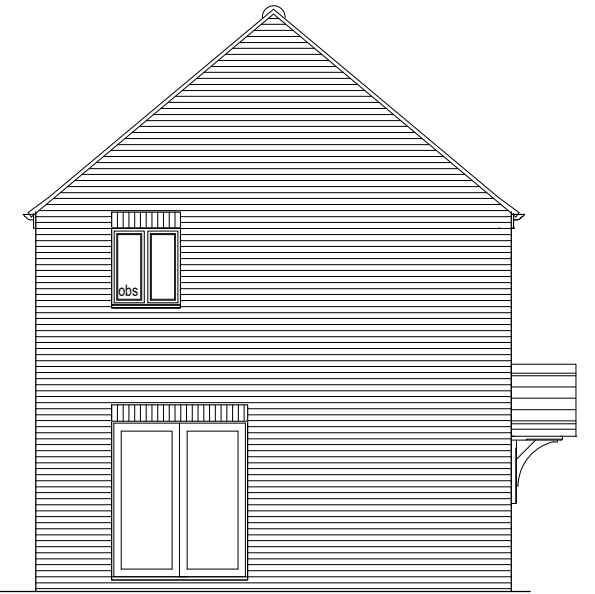

Side Elevation

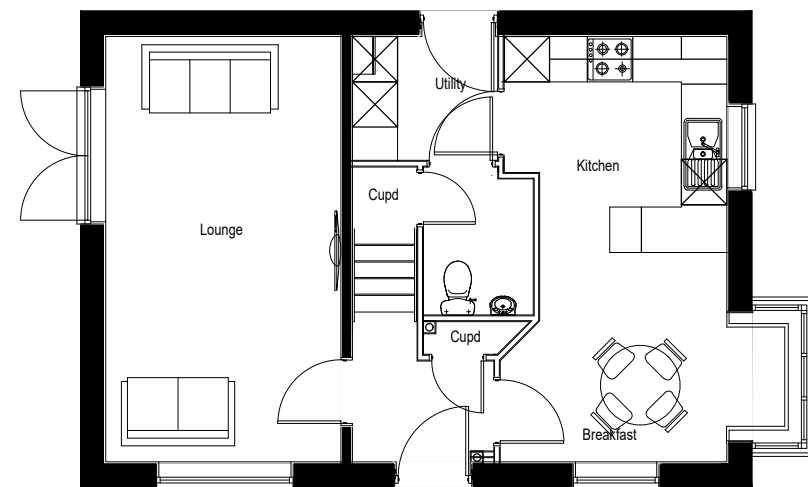

Ground Floor Plan.
Bay Option

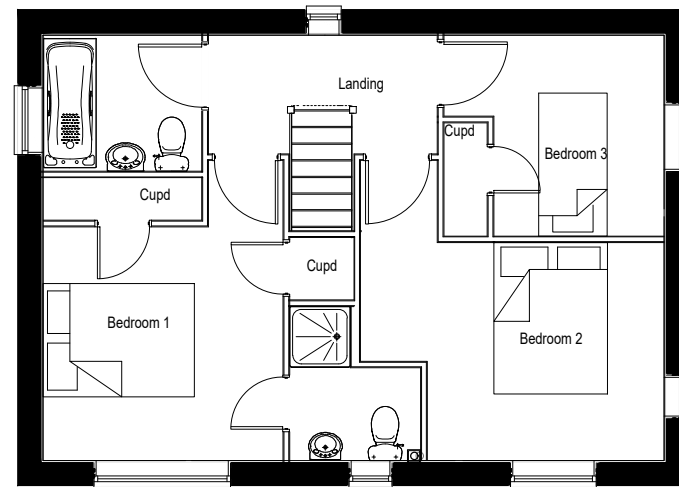

First Floor Plan.

Plots with Bay
As-
Opp- 31, 74, 102,

Drawing Title Charnwood Corner - Bay Plans & Elevations	Job No 220	Drawing No CHARN-C-005	Rev -	Rev -	Date Jan '21	Revision Details	Dr -	Ch -
Scale 1:100 @ A3 	Drawn CD	Checked BR	Status PLANNING	PERSIMMON Together, we make a home				

Job Title
**Oakcroft Lane,
Stubbington**