




Front Elevation




Rear Elevation

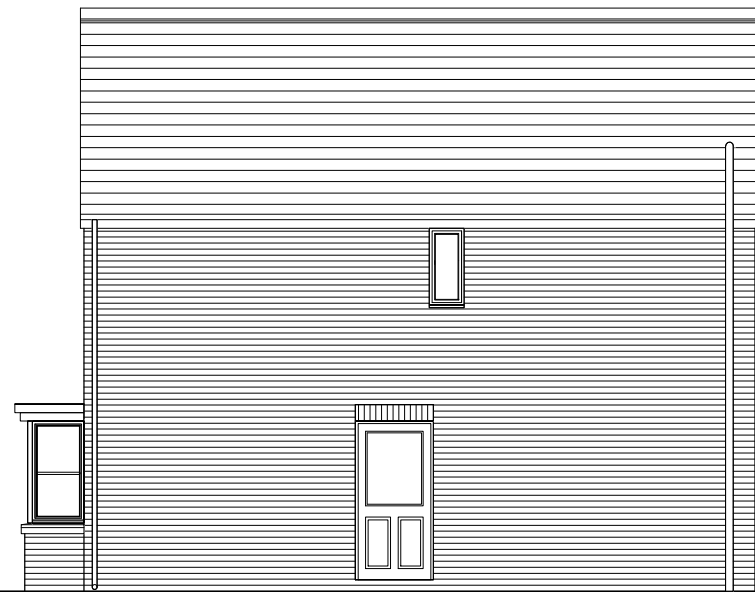


Side Elevation



Side Elevation

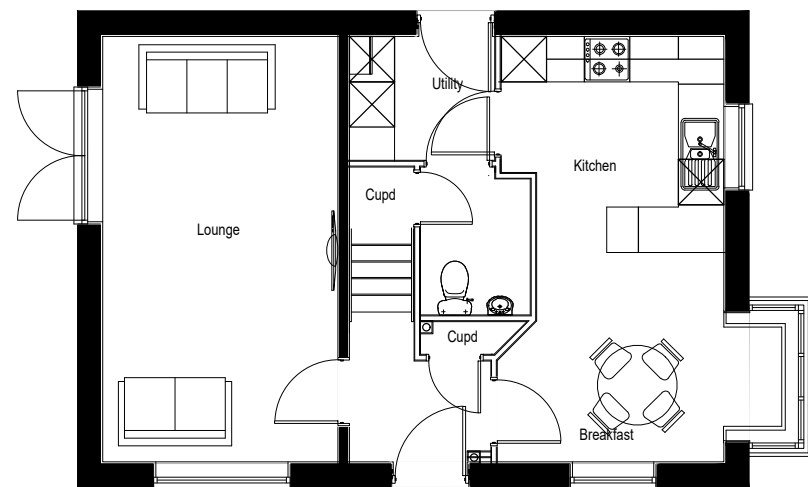

Ground Floor Plan.
Bay Option

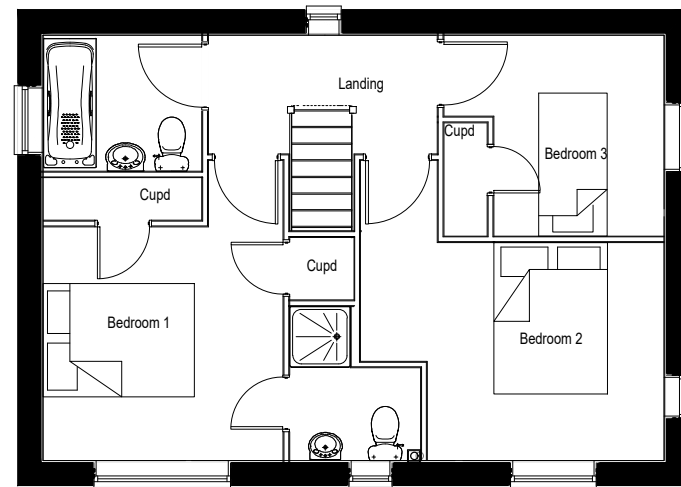

First Floor Plan.

Plots with Bay
As- 19,
Opp- 44, 81,

Drawing Title Charnwood Corner - Bay Type B Plans & Elevations	Job No 220	Drawing No CHARN-C-006	Rev -	Rev Date Jan '21	Revision Details	Dr Ch
Scale 1:100 @ A3 	Drawn CD	Checked BR	Status PLANNING	PERSIMMON Together, we make a home		