




Front Elevation

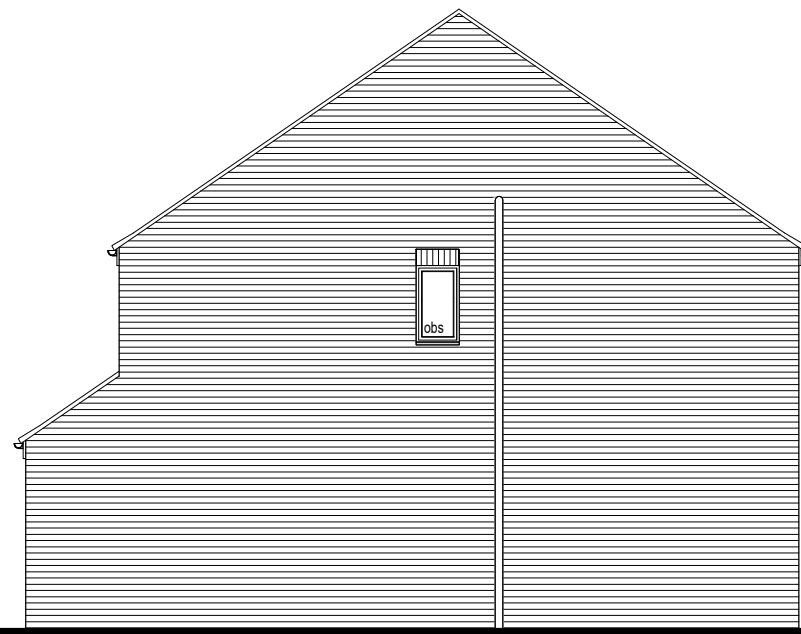


Side Elevation




Rear Elevation



Side Elevation

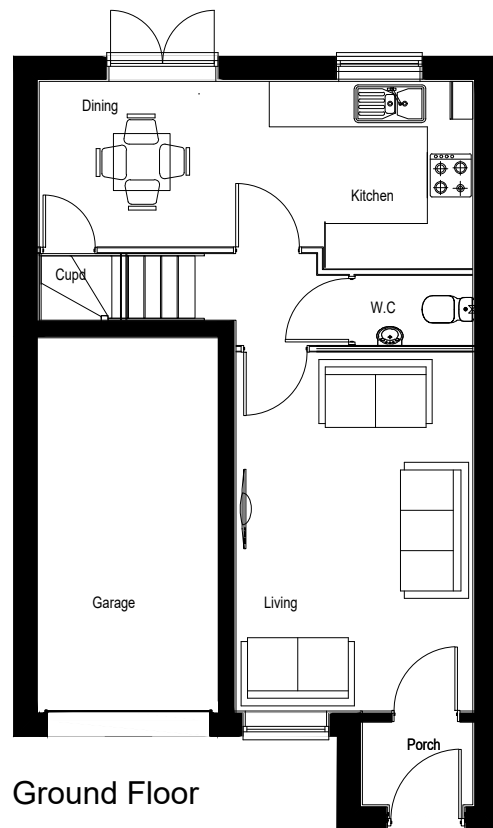

Ground Floor

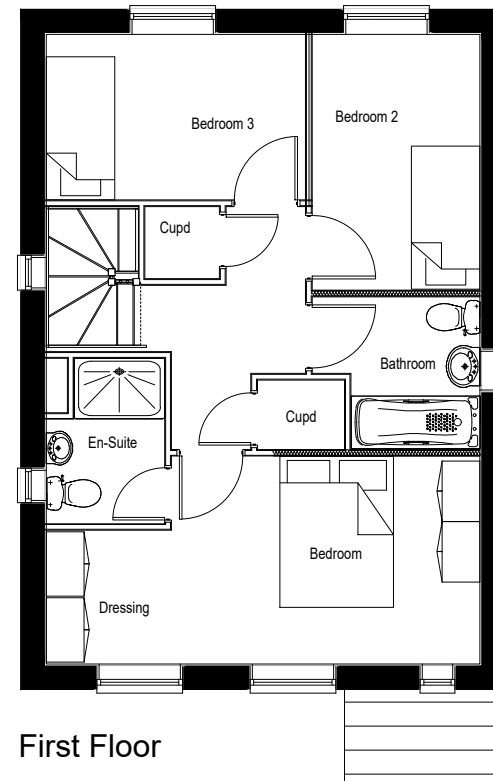

First Floor

Plots
As-
Opp- 24, 172

Drawing Title Dalby Plans & Elevations	Job No 220	Drawing No DALB-001	Rev -	Rev Date Jan '21	Revision Details	Dr Ch
Scale 1:100 @ A3 	Drawn CD	Checked BR	PLANNING		PERSIMMON Together, we make a home	

Job Title
**Oakcroft Lane,
Stubbington**