




Front Elevation

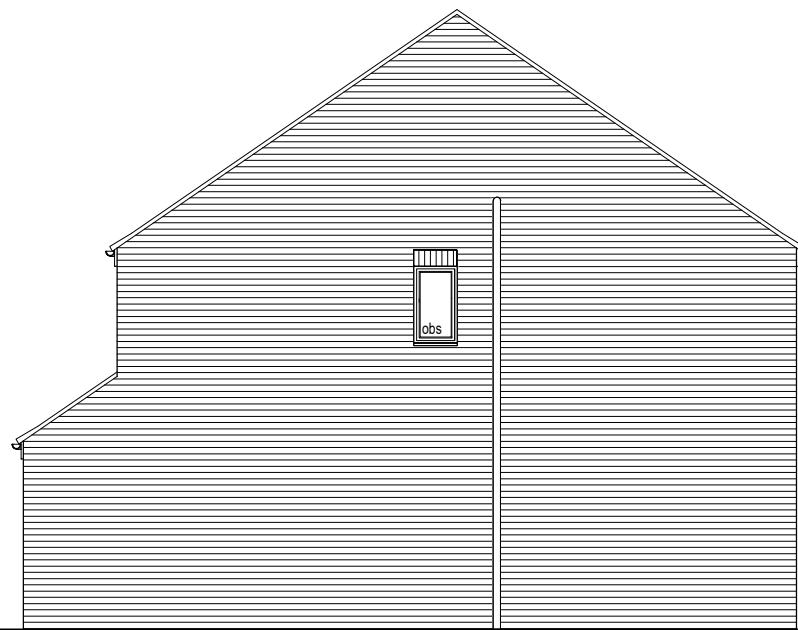


Side Elevation




Rear Elevation



Side Elevation

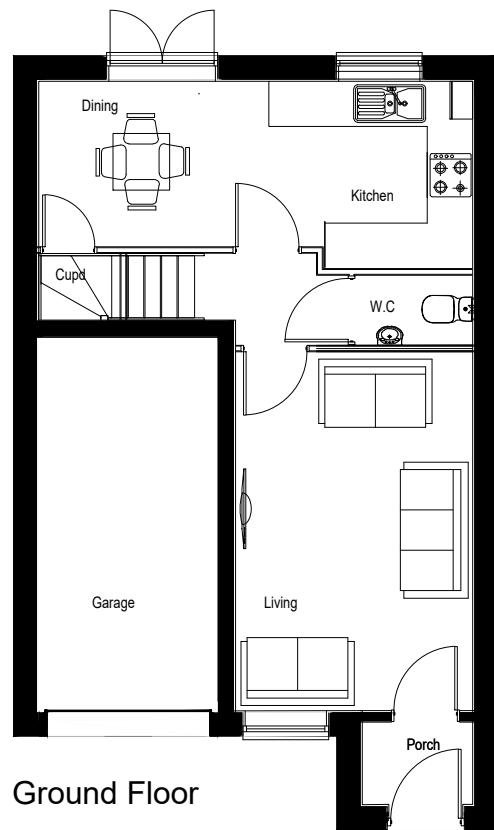


Ground Floor

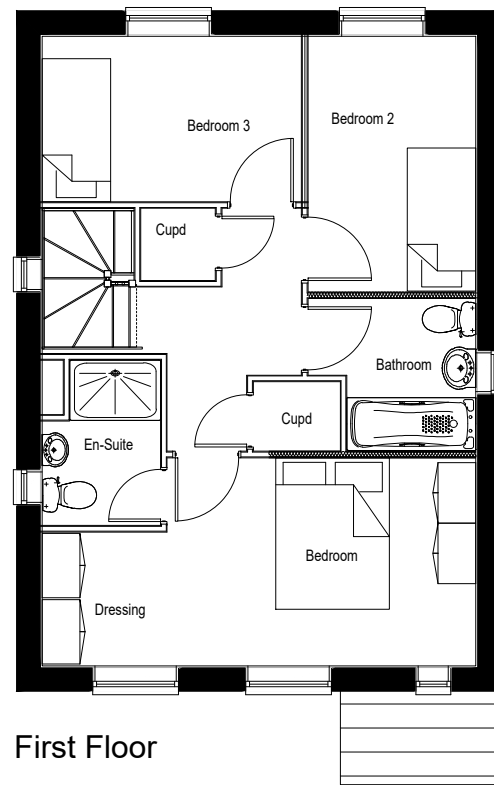

First Floor

Plots
As-177,
Opp-

Drawing Title Dalby - Type B Plans & Elevations	Job No 220	Drawing No DALB-002	Rev -	Rev Date Jan '21	Revision Details	Dr Ch
Scale 1:100 @ A3	PLANNING		 PERSIMMON Together, we make a home			

Job Title
**Oakcroft Lane,
Stubbington**