
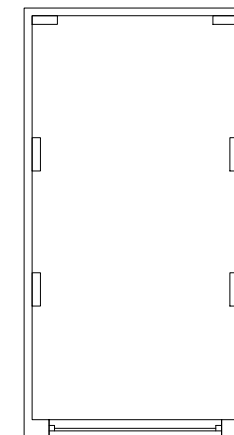



Plots
 As- 01, 031, 044, 074, 097,
 102, 119, 120, 125, 134,
 141, 148, 152, 180

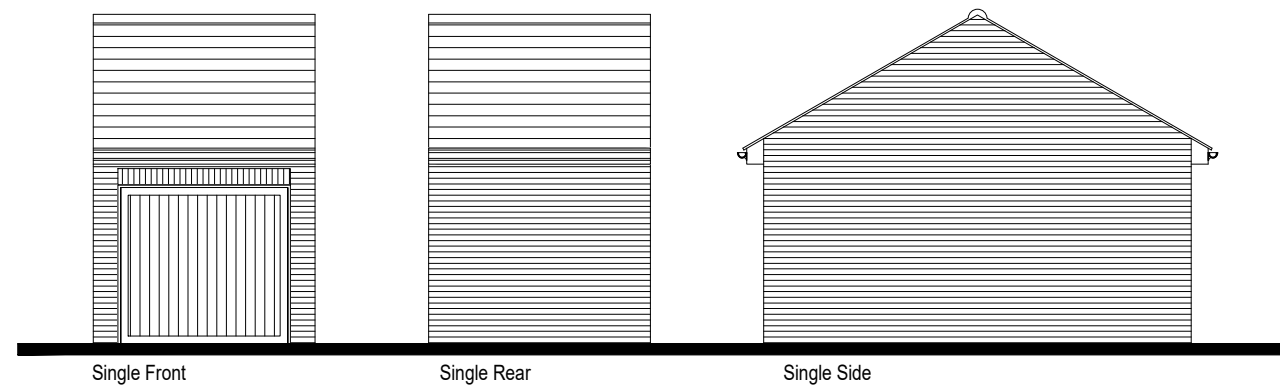

Floor Plan

B 18.09.20 Plot numbers revised to suit latest site layout CD BR
 A 06.03.20 Plot numbers updated in accordance with A-02-010-TP Rev D CD BR

Drawing Title Single Garage Plans & Elevations	Job No 220	Drawing No Gar-001	Rev B	Rev	Date	Revision Details	Dr	Ch
	Drawn CD	Checked BR	Date Nov '19					
Job Title Oakcroft Lane, Stubbington	Scale 1:100 @ A3	Status PLANNING	 PERSIMMON Together, we make a home					