



Twin Garage
Plots:
 As- 06-07, 18-19, 81-82,
 111-112, 128-129,
 155-156, 164-165

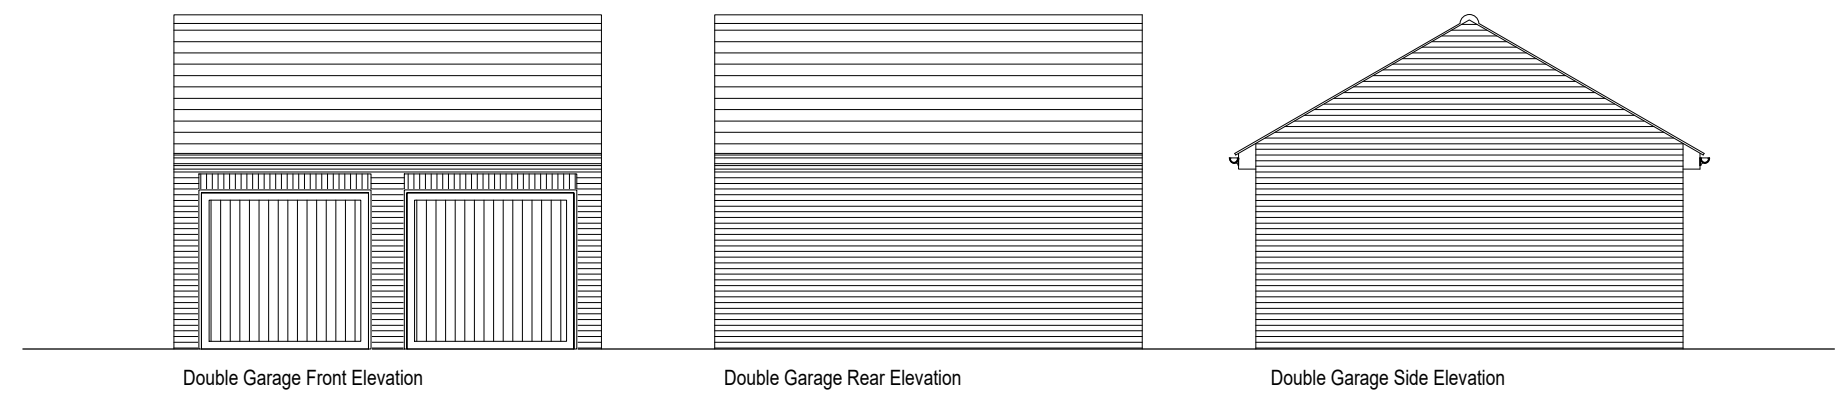

Double Garage Front Elevation

Double Garage Rear Elevation

Double Garage Side Elevation

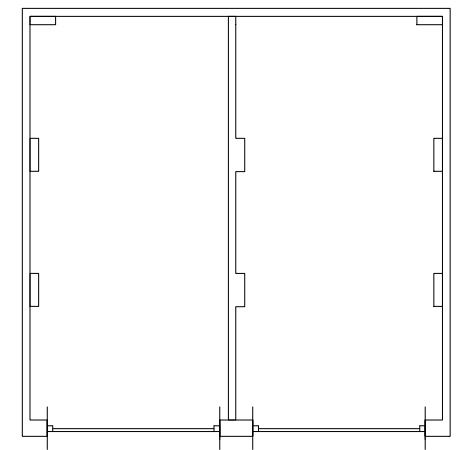

Floor Plan

B 18.09.20 Plot numbers revised to suit latest site layout CD BR
 A 06.03.20 Plot numbers updated in accordance with A-02-010-TP Rev D CD BR

Drawing Title Twin Garage Plans & Elevations	Job No 220	Drawing No Gar-002	Rev B	Rev Date Nov '19	Revision Details 	Dr 	Ch
Scale 1:100 @ A3 	Status PLANNING		PERSIMMON Together, we make a home				

Job Title
**Oakcroft Lane,
 Stubbington**