



Front Elevation




Side Elevation




Rear Elevation




Side Elevation

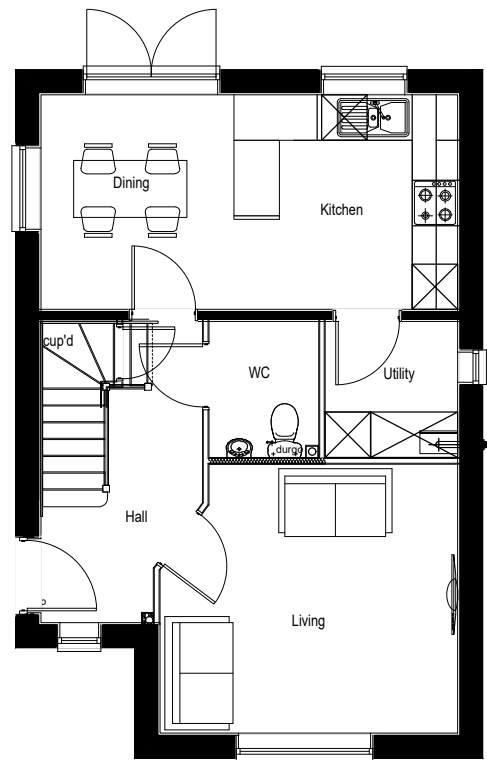

Ground Floor Plan

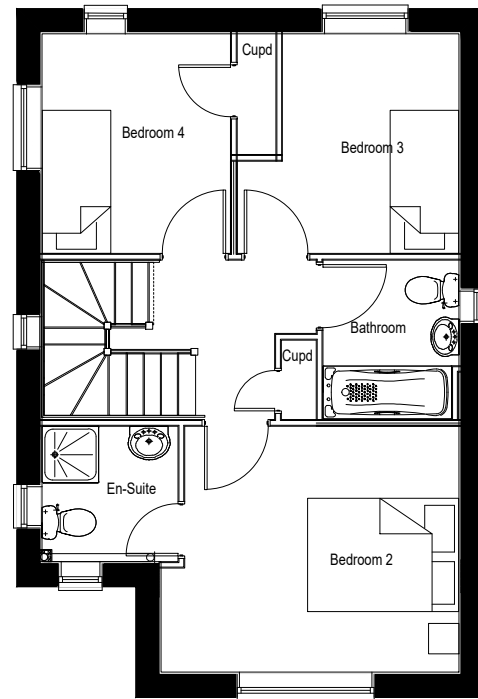


First Floor Plan

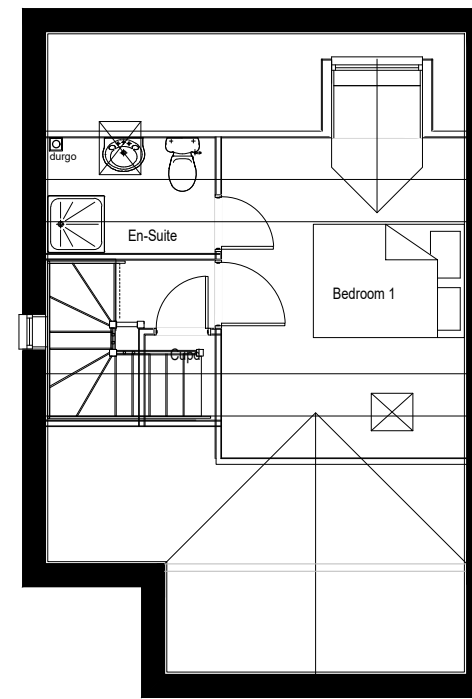

Second Floor Plan

Plots  
As- 13,  
Opp- 12, 25, 73

Drawing Title	Job No	Drawing No	Rev	Rev	Date	Revision Details	Dr	Ch
Greenwood Corner Plans & Elevations	220	Gwd-C-001	-					
	Drawn CD	Checked BR	Date Sept '20	 <b>PERSIMMON</b> Together, we make a home				
Scale 1:100 @ A3	Status PLANNING							