



Plots
As- 105,
Opp-




Front Elevation

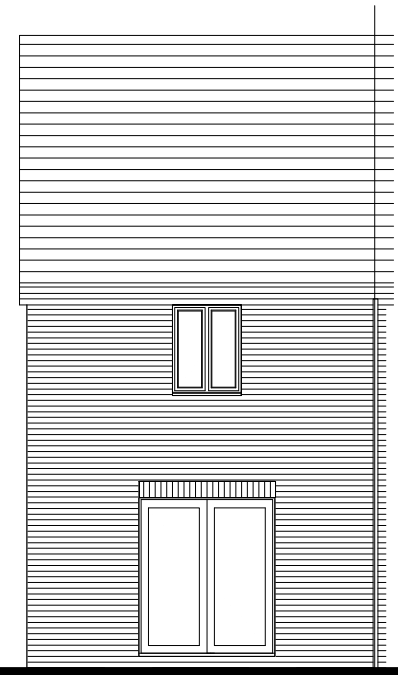


Rear Elevation

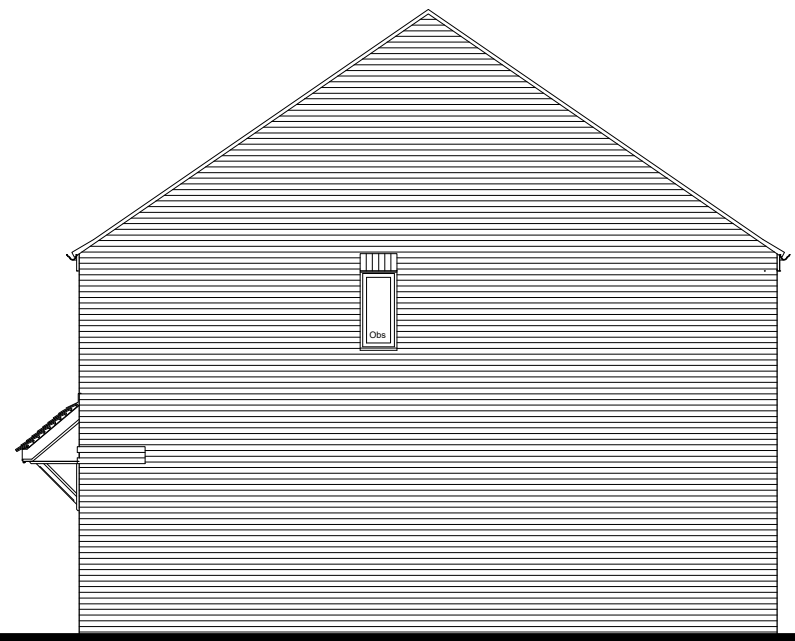


Side Elevation

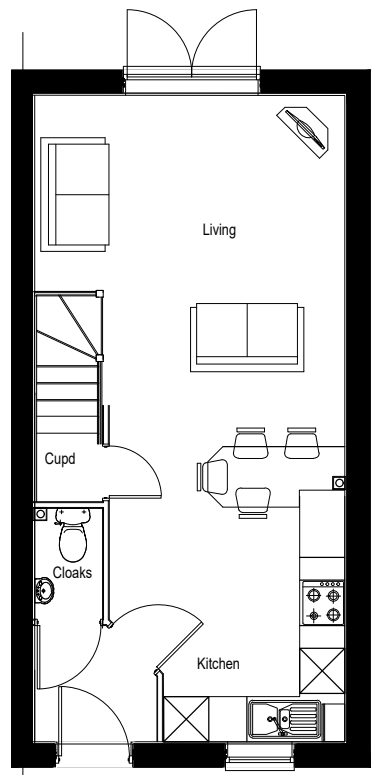

Ground Floor

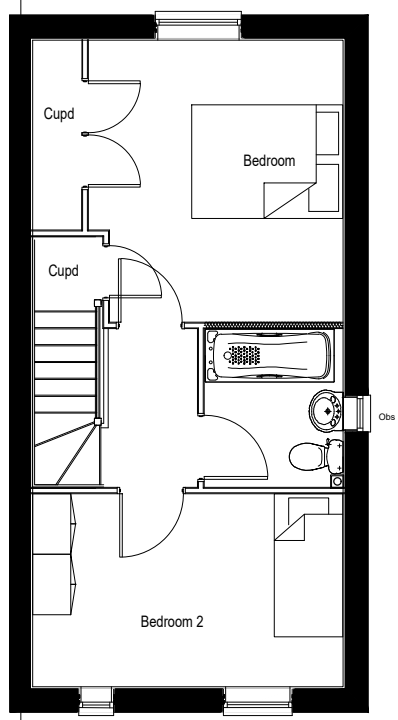

First Floor

Drawing Title Haldon Plans & Elevations	Job No 220	Drawing No HAL-001	Rev -	Rev	Date	Revision Details	Dr	Ch
	Drawn CD	Checked BR	Date Jan '21					
Scale 1:100 @ A3	Status PLANNING		 PERSIMMON Together, we make a home					

Job Title
**Oakcroft Lane,
Stubbington**