



Plots (Opp End)
 As- 28, 51, 52, 87, 98, 103, 108, 151,
 161,
 Opp-




Front Elevation

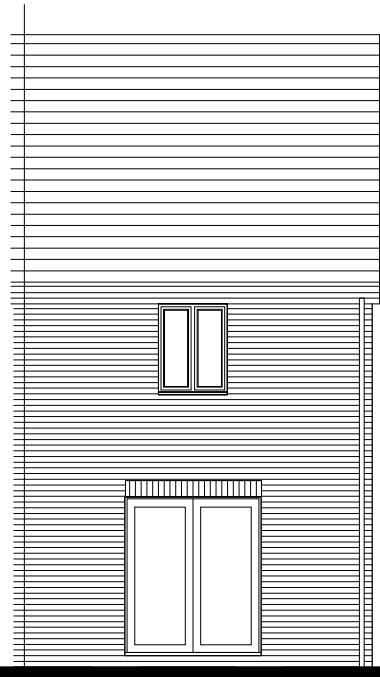


Rear Elevation

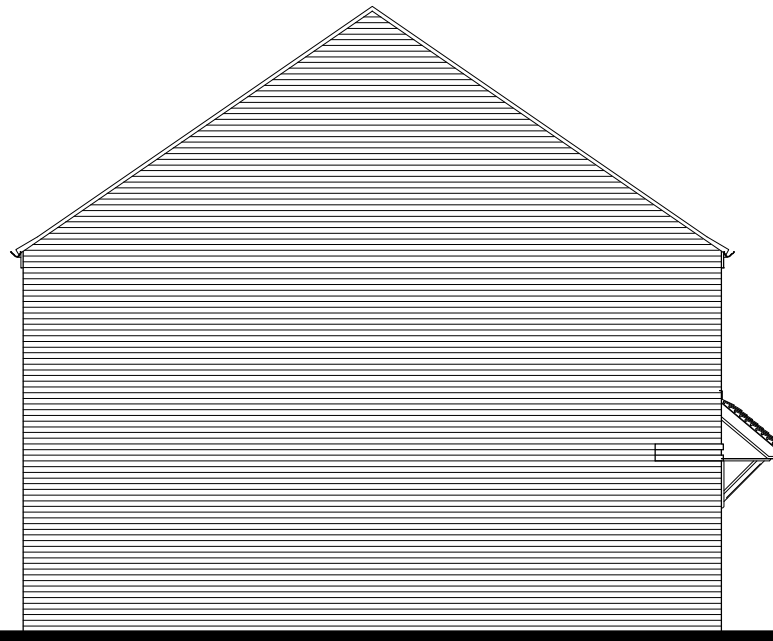


Side Elevation

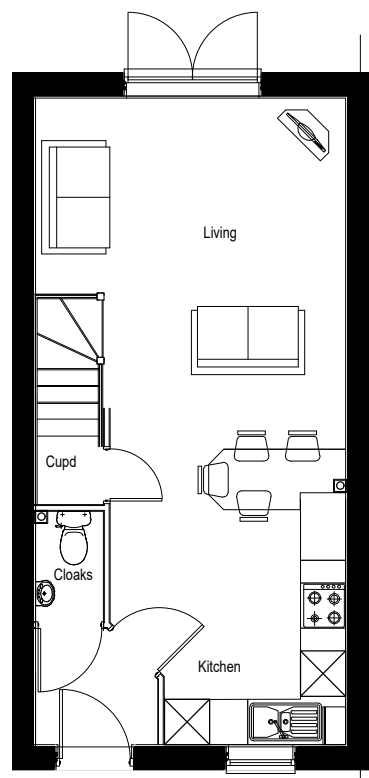

Ground Floor

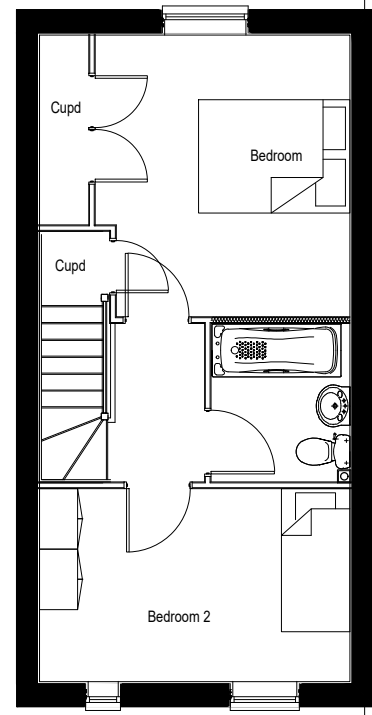

First Floor

Drawing Title Haldon HA Plans & Elevations	Job No 220	Drawing No Hal-001	Rev -	Rev	Date	Revision Details	Dr	Ch
	Drawn CD	Checked BR	Date Nov '19					
Scale 1:100 @ A3	Status PLANNING		 PERSIMMON Together, we make a home					

Job Title
**Oakcroft Lane,
 Stubbington**