



Plots (Mid Terrace)
 As- 29, 50, 53, 88, 99, 100, 104, 109,
 150, 160, 170,
 Opp- 169,




Front Elevation

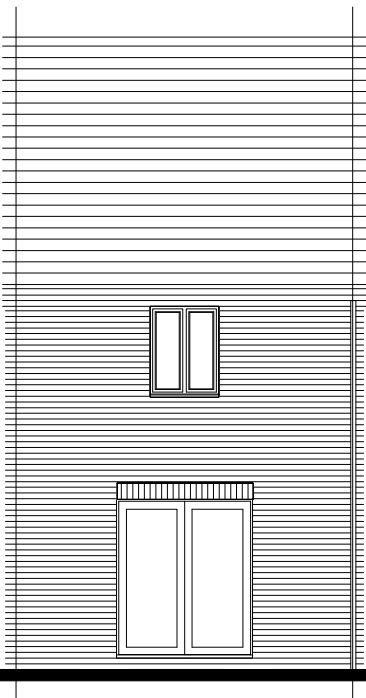


Rear Elevation

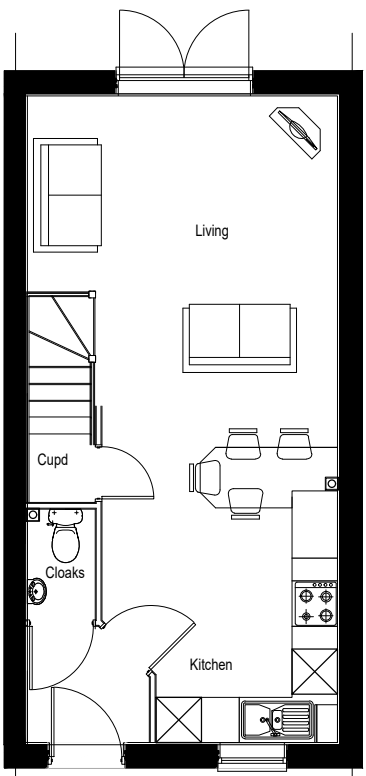

Ground Floor

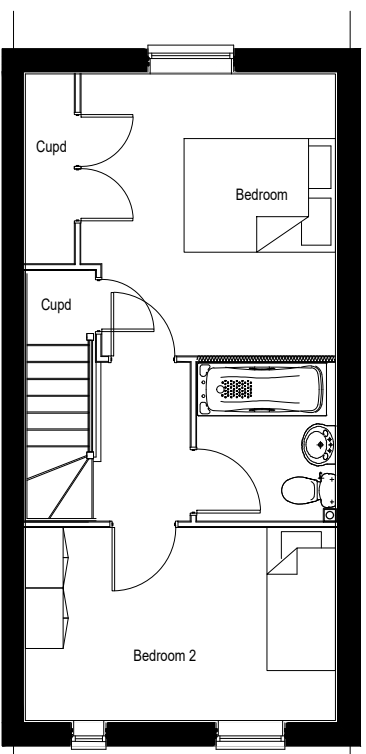

First Floor

Drawing Title Haldon HA MID Plans & Elevations	Job No 220	Drawing No HAL-HA-002	Rev -	Rev	Date	Revision Details	Dr	Ch
	Drawn CD	Checked BR	Date Jan '21	 PERSIMMON Together, we make a home				
Scale 1:100 @ A3	Status PLANNING							

Job Title
**Oakcroft Lane,
 Stubbington**