



Plots
 As- 30, 49, 54, 89, 101, 110, 149,
 159, 168,
 Opp- 171,




Front Elevation

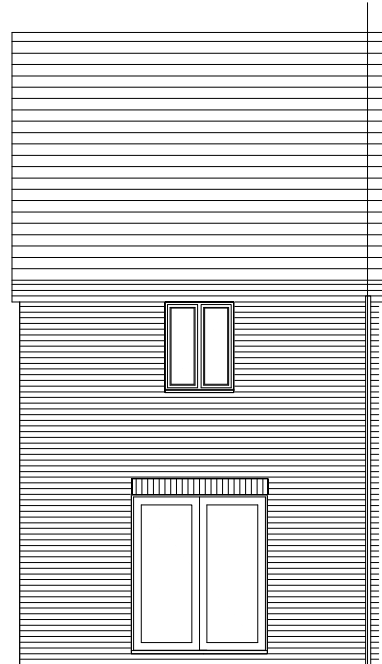


Rear Elevation

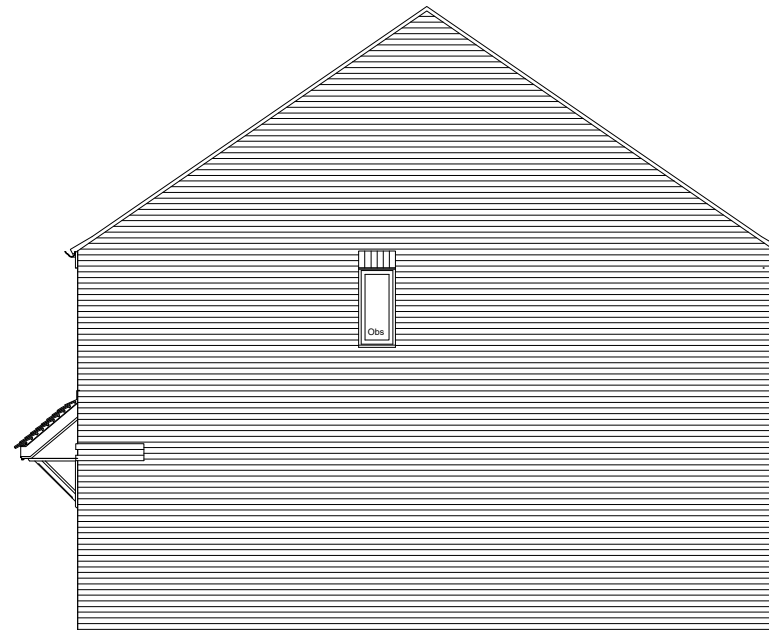

Side Elevation

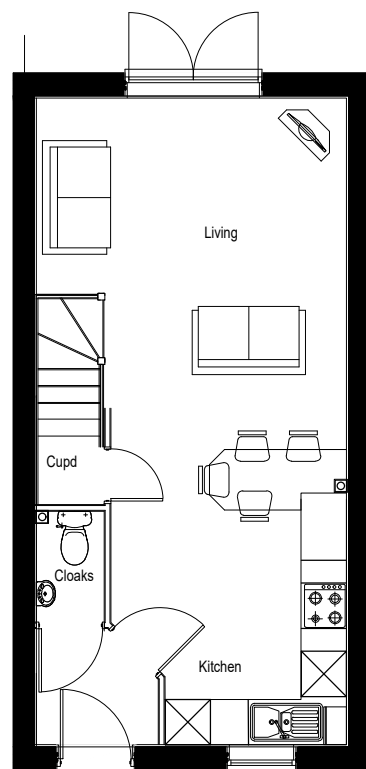

Ground Floor

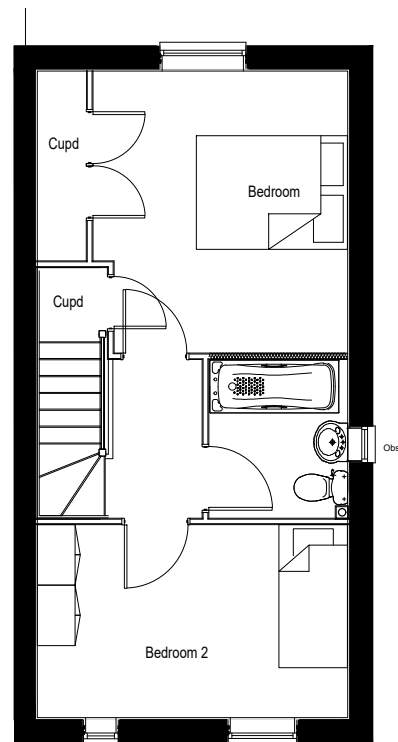

First Floor

Drawing Title Haldon HA END Plans & Elevations	Job No 220	Drawing No HAL-HA-003	Rev -	Rev	Date	Revision Details	Dr	Ch
	Drawn CD	Checked BR	Date Jan '21					
Scale 1:100 @ A3 	Status PLANNING		PERSIMMON Together, we make a home					

Job Title
**Oakcroft Lane,
 Stubbington**