


Plots
As- 78,
Opp-




Front Elevation

Rear Elevation

Side Elevation

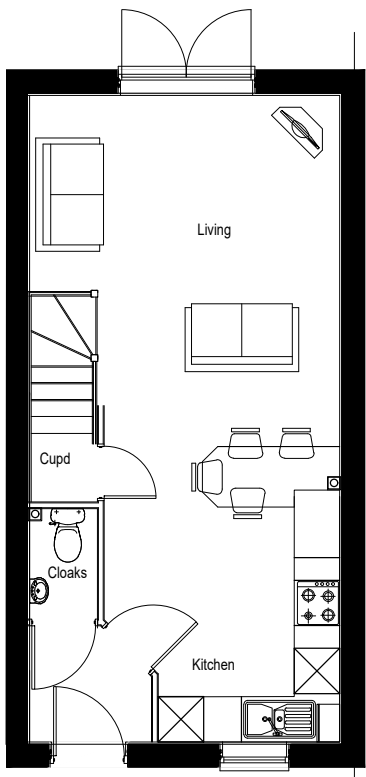


Ground Floor

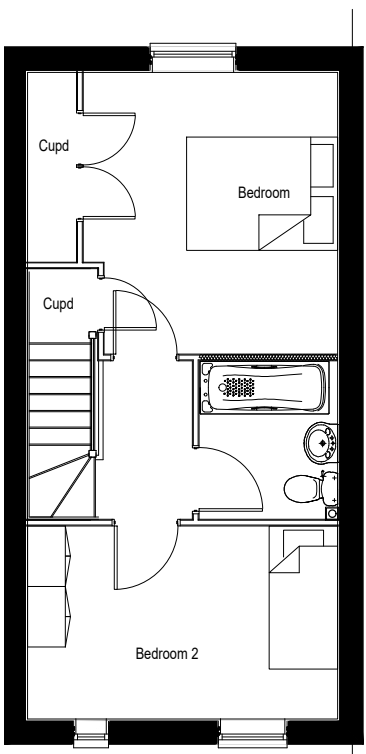

First Floor

Job Title
**Oakcroft Lane,
Stubbington**

Drawing Title	Job No	Drawing No	Rev	Rev	Date	Revision Details	Dr	Ch
Haldon HA Type B Plans & Elevations	220	HAL-HA-004	-					
	Drawn CD	Checked BR	Date Jan '21	 PERSIMMON Together, we make a home				
Scale 1:100 @ A3	Status PLANNING							

Persimmon Homes. No dimensions to be scaled from drawing except for the purposes of Planning Applications. The contractor should check all dimensions on site. It is the contractors responsibility to ensure compliance with Building Regulations.