



Plots
As- 80,
Opp-




Front Elevation

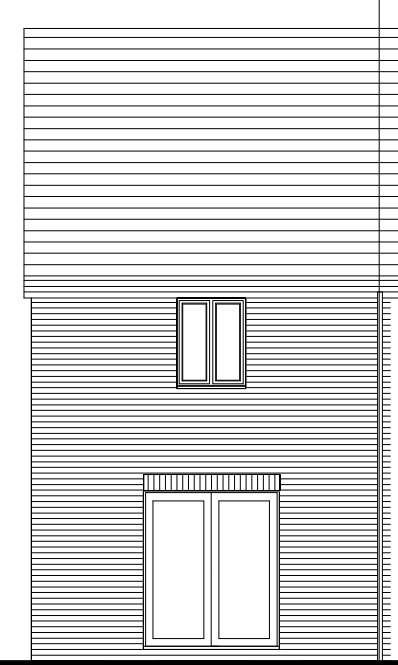


Rear Elevation

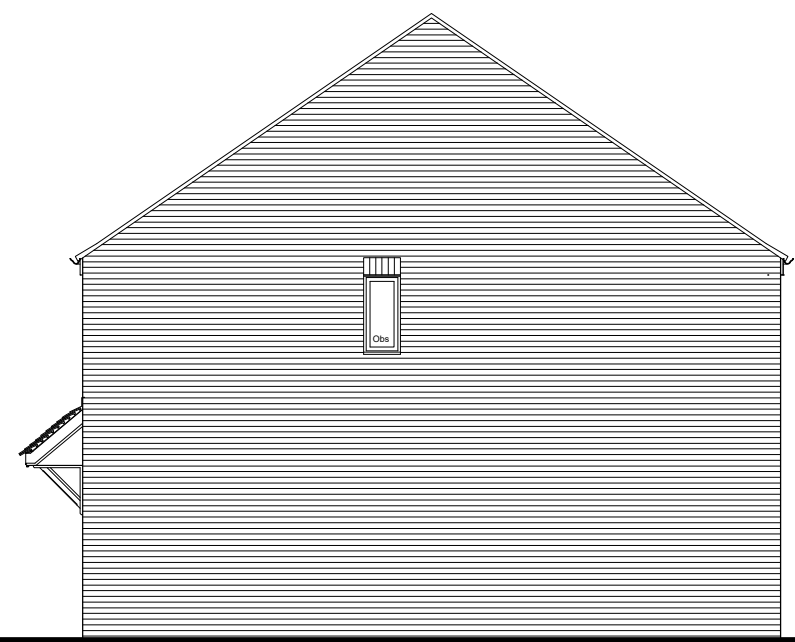


Side Elevation

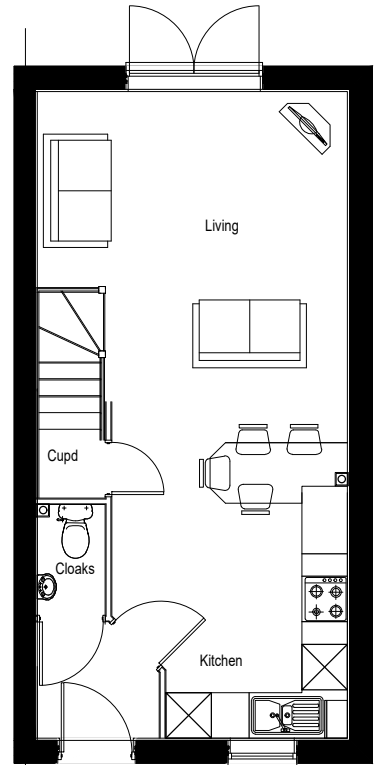

Ground Floor

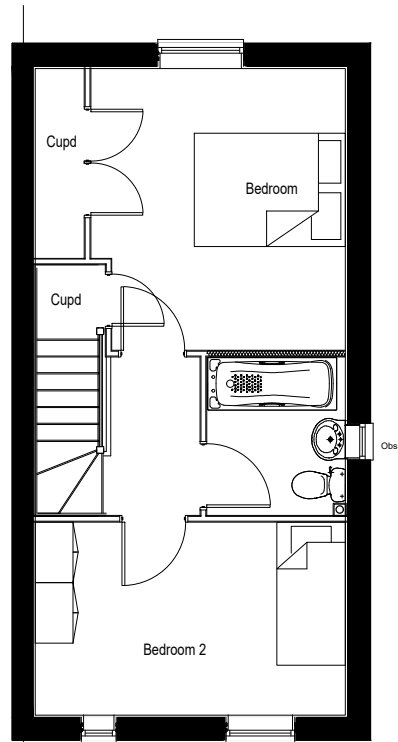

First Floor

Drawing Title Haldon HA Type B - END Plans & Elevations	Job No 220	Drawing No HAL-HA-006	Rev -	Rev	Date	Revision Details	Dr	Ch
	Drawn CD	Checked BR	Date Jan '21	 PERSIMMON Together, we make a home				
Scale 1:100 @ A3	Status PLANNING							

Job Title
**Oakcroft Lane,
Stubbington**