





Side Elevation




Front Elevation
* Obscure glass

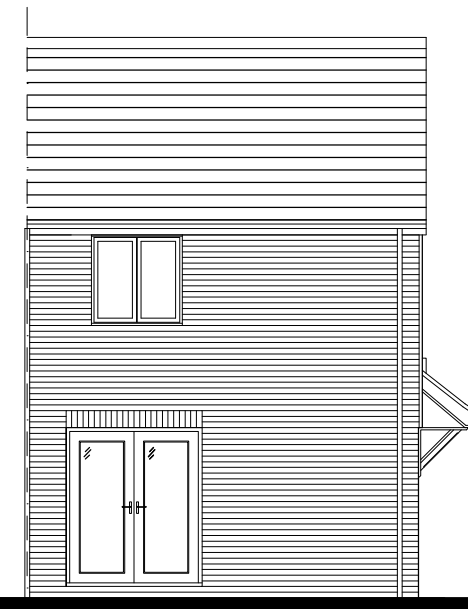

Rear Elevation

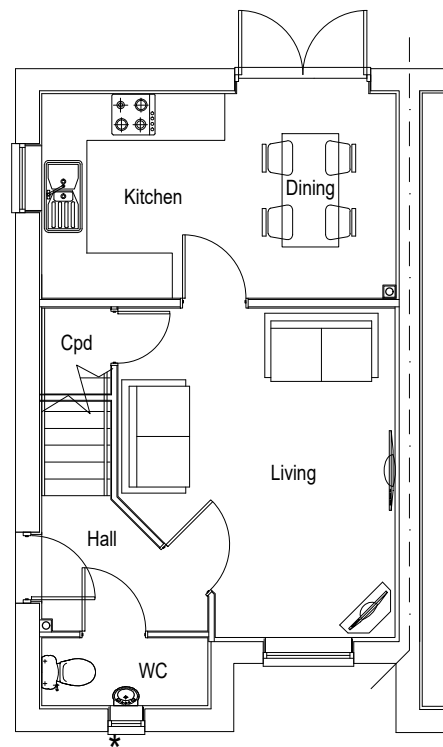


Ground Floor Plan
* Obscure glass

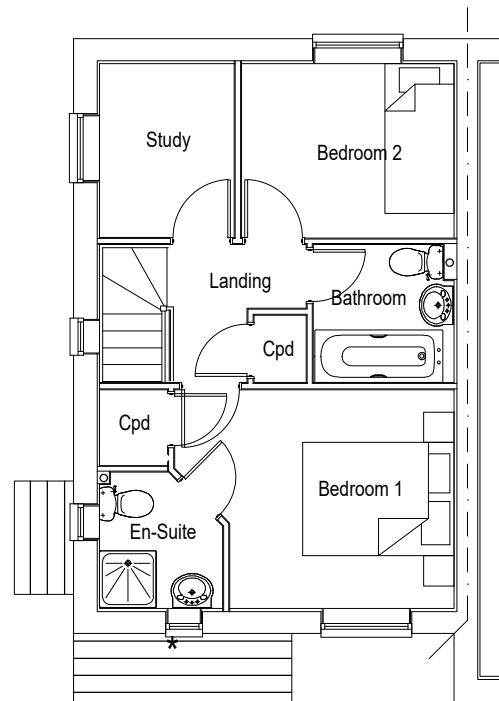

First Floor Plan
* Obscure glass

Plots
As-
Opp- 56

Rev	Date	Revision Details	Dr	Ch
D	15.01.21	Amended to suit comments from Planners	CD	DB
C	07.10.20	Affordable housing plots moved to separate sheet	CD	BR
B	18.09.20	Plot numbers revised to suit latest site layout	CD	BR
A	06.03.20	Plot numbers updated in accordance with A-02-010-TP Rev D	CD	BR

Drawing Title Hanbury Corner - Type B Plans & Elevations	Job No 220	Drawing No Han-Cnr-002	Rev D	Date Nov '19	 PERSIMMON Together, we make a home
Drawn CD	Checked BR	PLANNING			
Scale 1:100 @ A3					

Job Title
**Oakcroft Lane,
Stubbington**