


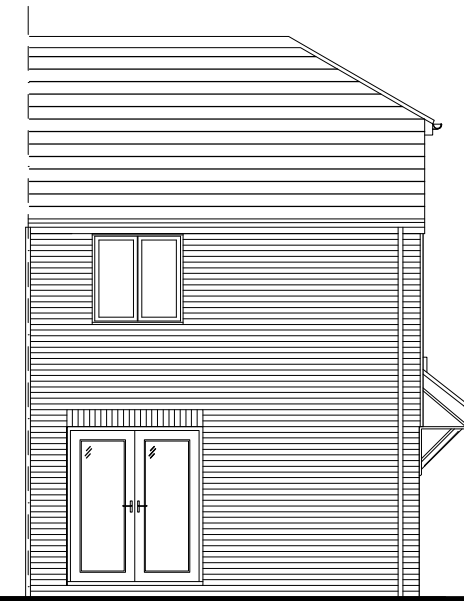


Side Elevation




Front Elevation
* Obscure glass



Rear Elevation

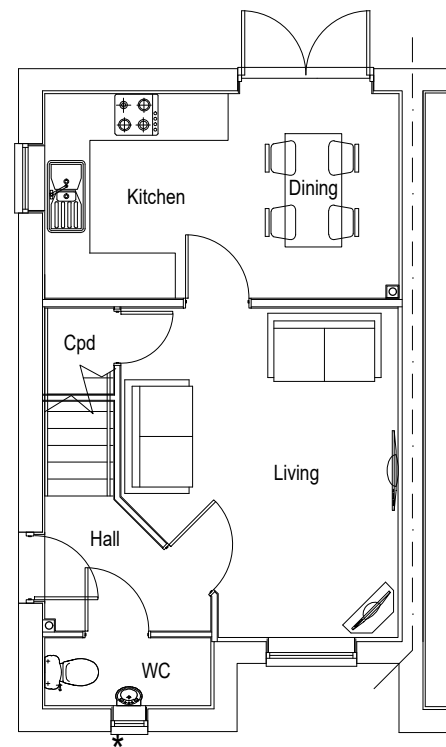

Ground Floor Plan
* Obscure glass

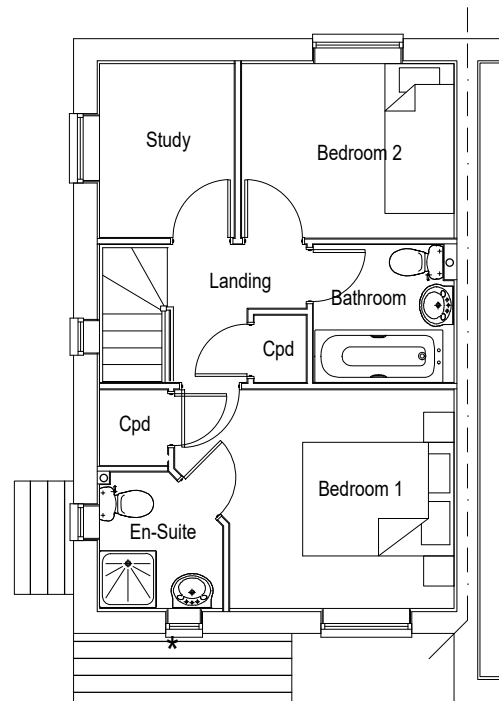

First Floor Plan
* Obscure glass

Plots (Tile Hanging)
As- 191
Opp-

Rev	Date	Revision Details	Dr	Ch
C	15.01.21	Amended to suit comments from Planners	CD	DB
B	18.09.20	Plot numbers revised to suit latest site layout	CD	BR
A	06.03.20	Plot numbers updated in accordance with A-02-010-TP Rev D	CD	BR

Drawing Title Hanbury Corner - TH Plans & Elevations	Job No 220	Drawing No Han-Cnr-003	Rev C
Drawn CD	Checked BR	Date Nov '19	Status PLANNING
Scale 1:100 @ A3			



Job Title
**Oakcroft Lane,
Stubbington**