





Side Elevation




Front Elevation  
\* Obscure glass

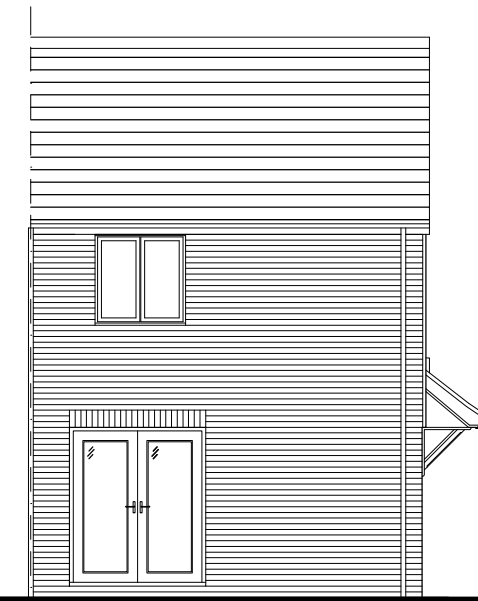

Rear Elevation

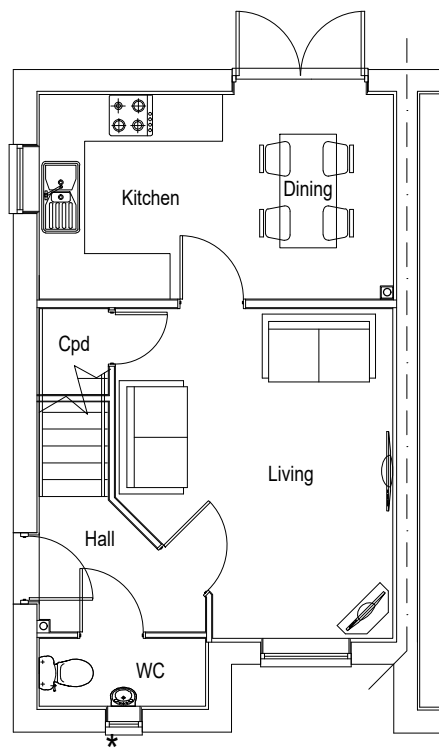


Ground Floor Plan  
\* Obscure glass

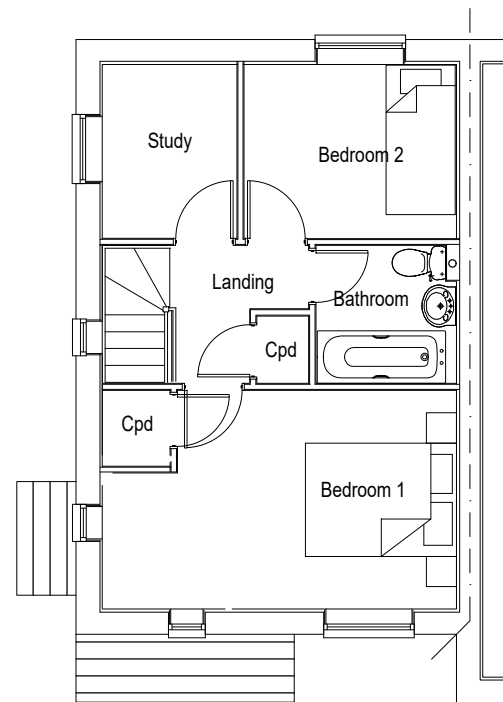

First Floor Plan

Plots  
As- 179  
Opp-

Drawing Title <b>Hanbury Corner - Plans &amp; Elevations</b>		Job No 220	Drawing No Han-Cnr-005	Rev A	A 15.01.21 Amended to suit comments from Planners		CD	DB
Drawn CD	Checked BR	Date Nov '19	Revision Details		Dr	Ch		
Scale 1:100 @ A3 metres 1 2 3 4		Status <b>PLANNING</b>		 <b>PERSIMMON</b> Together, we make a home				

Job Title  
**Oakcroft Lane,  
Stubbington**