




Front Elevation

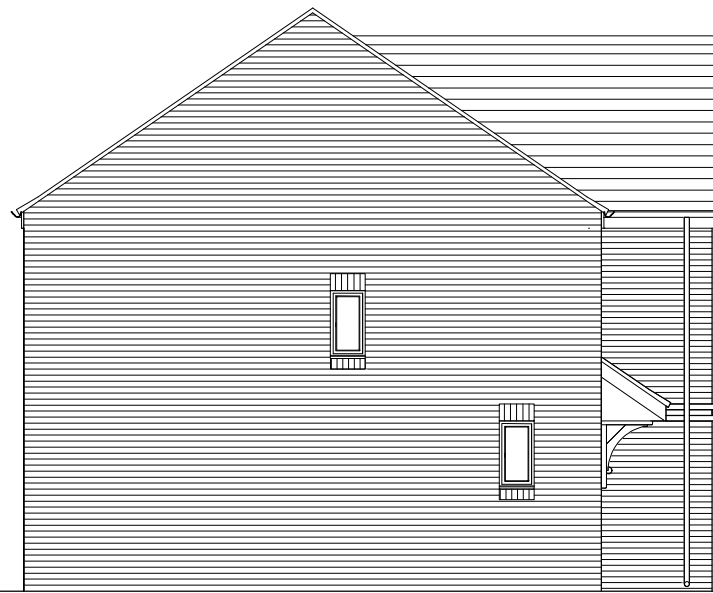


Side Elevation




Rear Elevation



Side Elevation

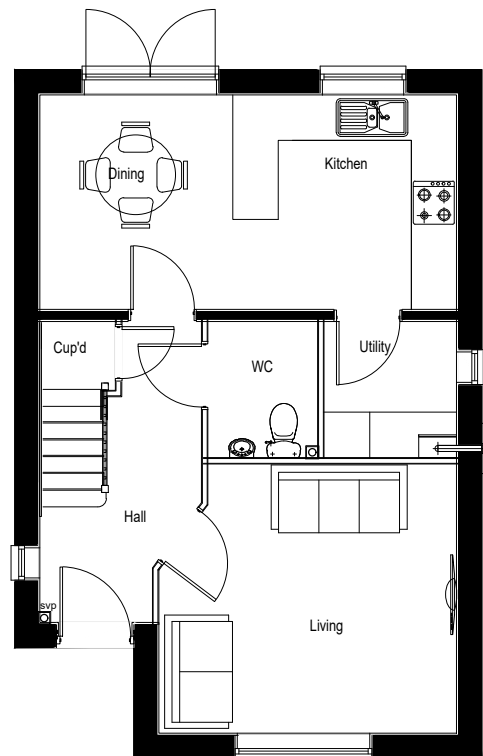


Ground Floor Plan

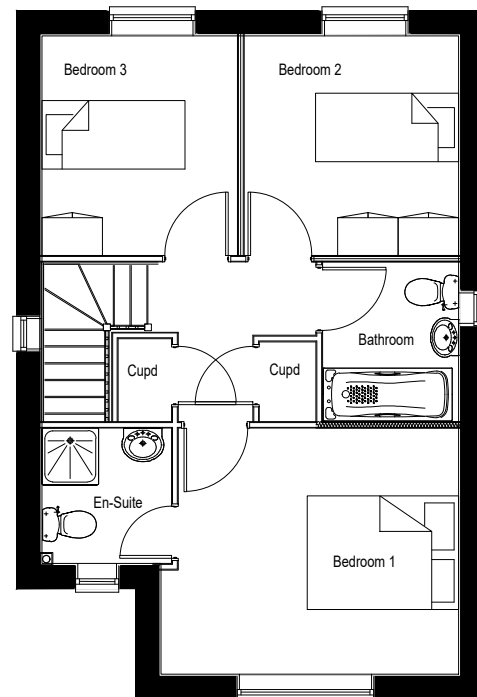

First Floor Plan

Plots
As- 129, 156,
Opp- 128, 155,

Drawing Title Sherwood Plans & Elevations	Job No 220	Drawing No SHER-001	Rev -	Rev Date Jan '21	Revision Details	Dr Ch
Scale 1:100 @ A3	Status PLANNING		 PERSIMMON Together, we make a home			

Job Title
**Oakcroft Lane,
Stubbington**