



Plots  
As- 66  
Opp-




Front Elevation

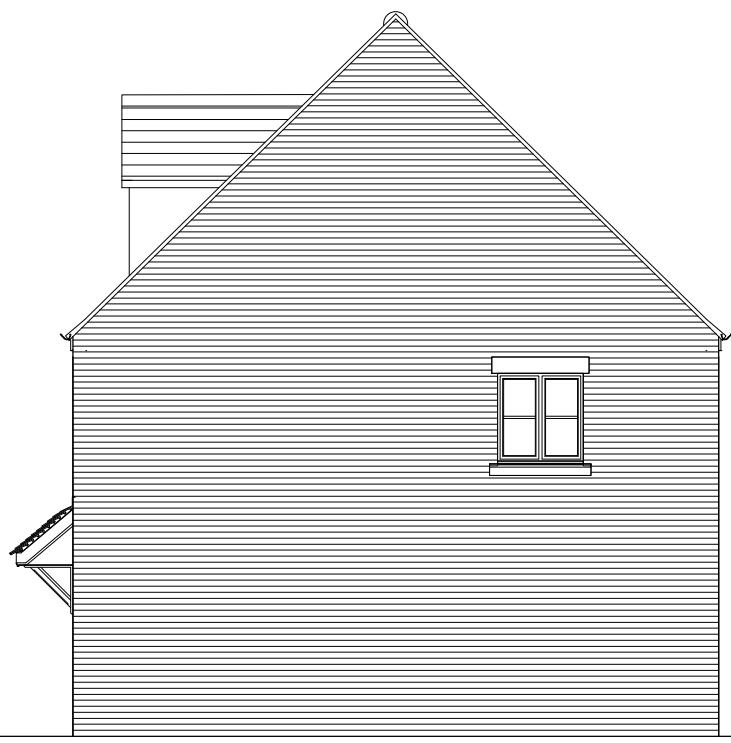


Side Elevation

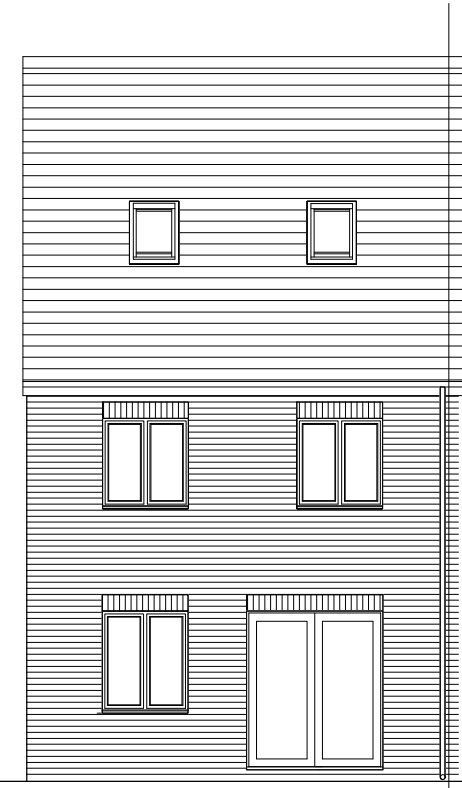


Rear Elevation

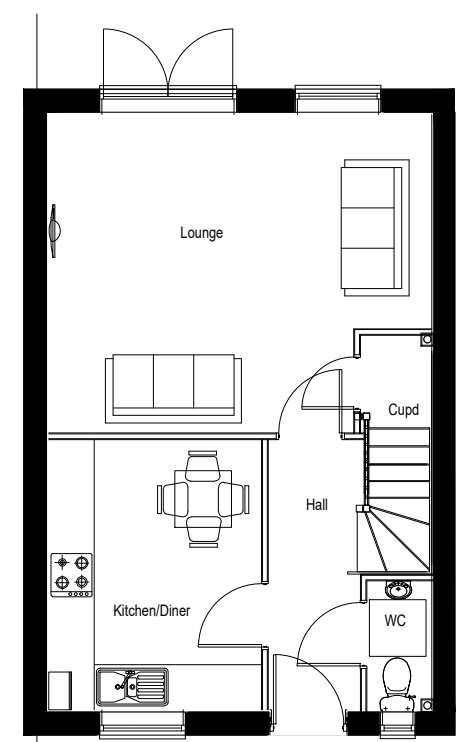

Ground Floor

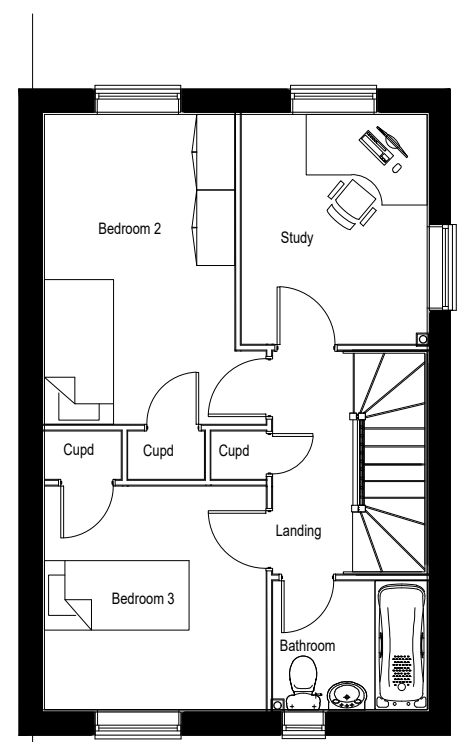


First Floor

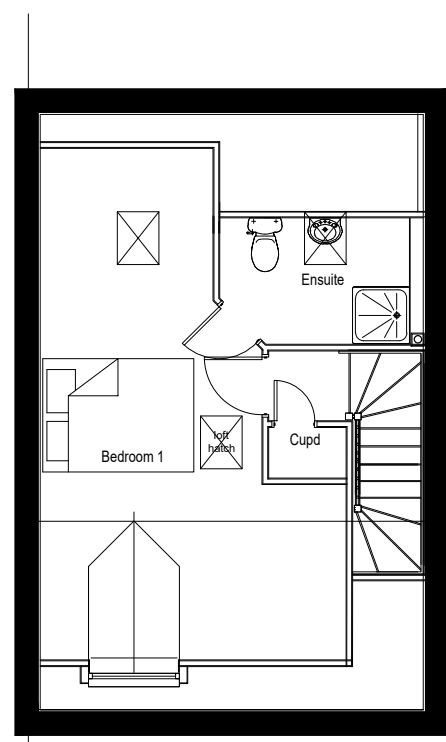

Second Floor

Job Title  
**Oakcroft Lane,  
Stubbington**

Drawing Title	Job No	Drawing No	Rev	Rev	Date	Revision Details	Dr	Ch
<b>Whinfell Type C Plans &amp; Elevations</b>	220	WHIN-004	-					
	Drawn CD	Checked BR	Date Jan '21	 <b>PERSIMMON</b> Together, we make a home				
Scale 1:100 @ A3	Status <b>PLANNING</b>							

Persimmon Homes. No dimensions to be scaled from drawing except for the purposes of Planning Applications. The contractor should check all dimensions on site. It is the contractors responsibility to ensure compliance with Building Regulations.