


Plots
As- 57,
Opp-




Front Elevation

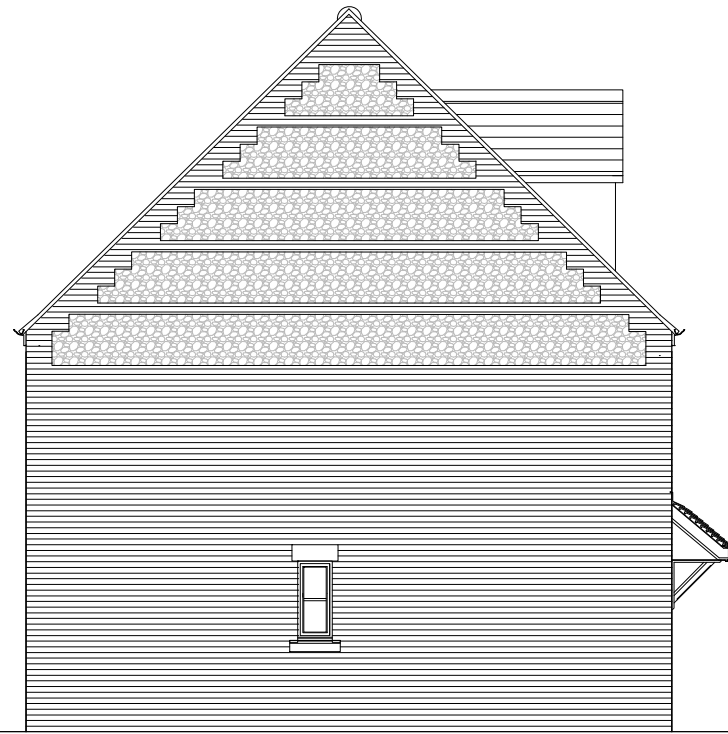


Side Elevation




Rear Elevation

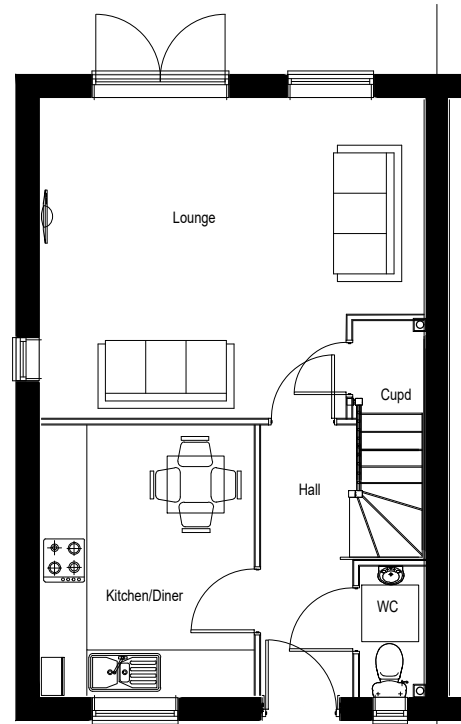


Ground Floor

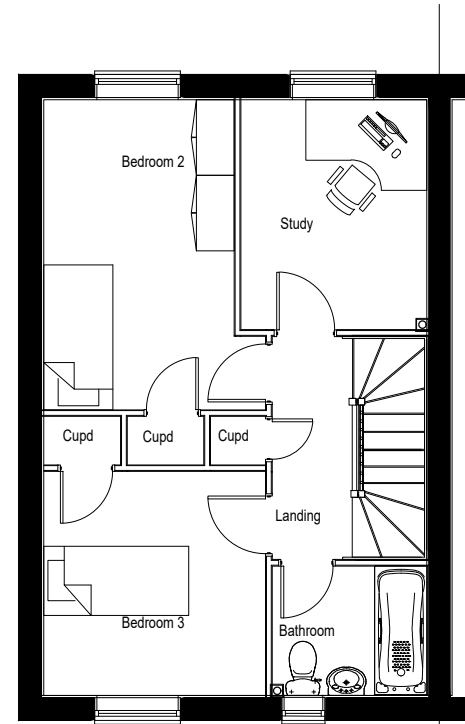

First Floor

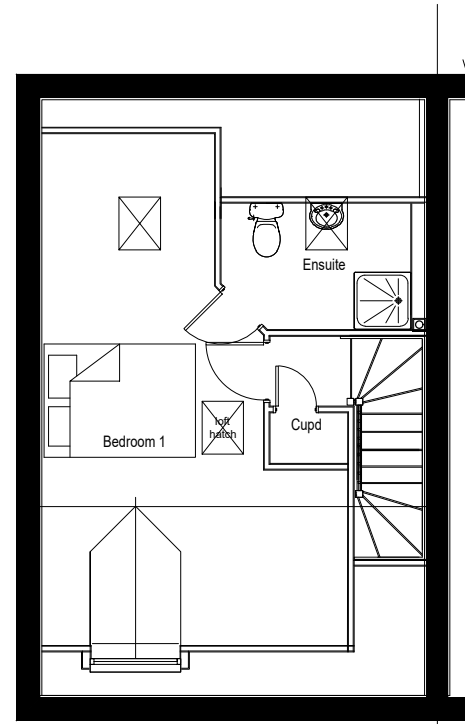

Second Floor

Drawing Title	Job No	Drawing No	Rev	Rev	Date	Revision Details	Dr	Ch
Whinfell Type D Plans & Elevations	220	WHIN-005	-					
	Drawn CD	Checked BR	Date Jan '21	 PERSIMMON Together, we make a home				
Scale 1:100 @ A3	Status PLANNING							

Job Title
**Oakcroft Lane,
Stubbington**