





Front Elevation

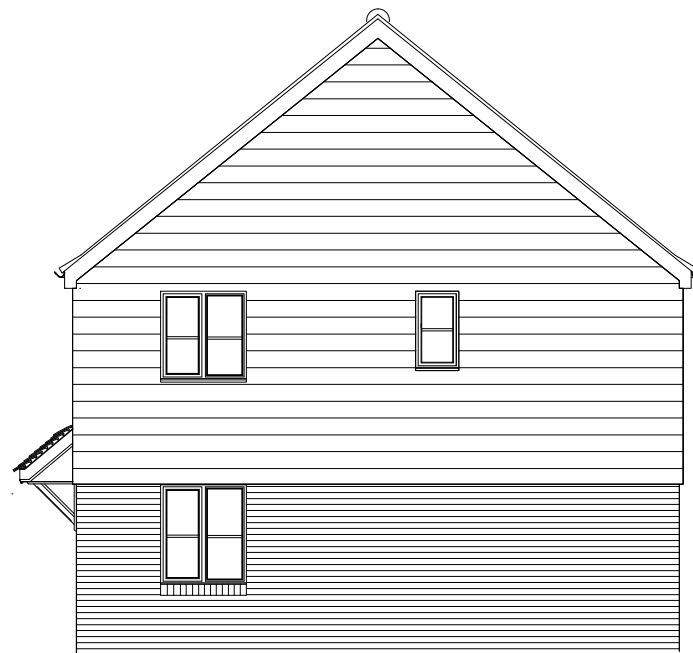


Side Elevation




Rear Elevation

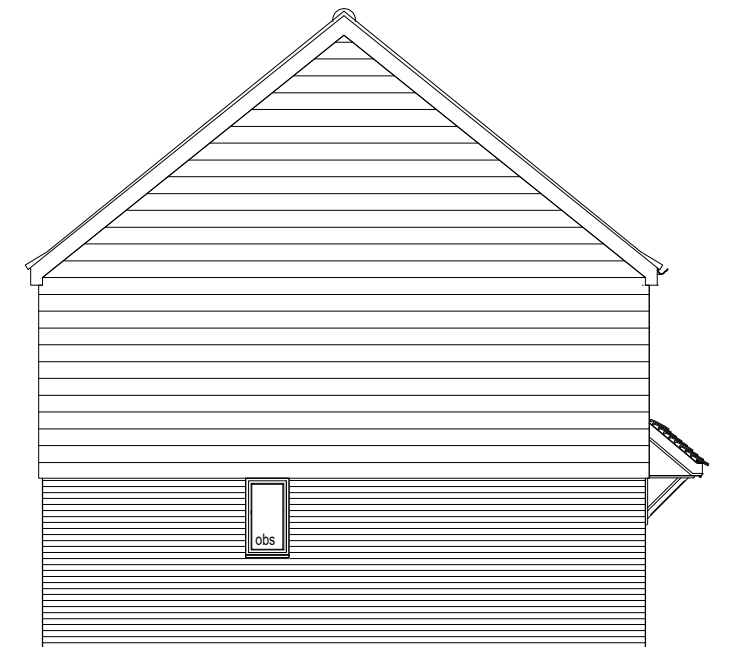

Side Elevation

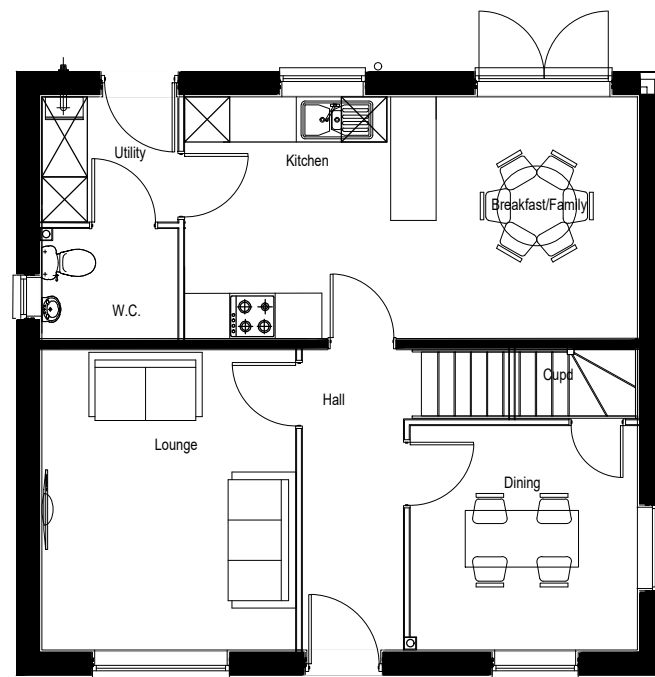


Ground Floor Plan.

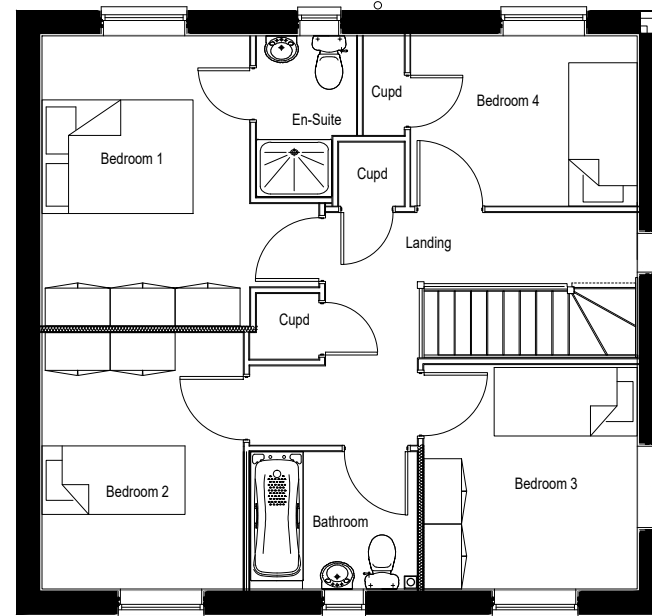

First Floor Plan.

Plots (Weatherboard)
As-
Opp- 01,

Drawing Title Whiteleaf Plans & Elevations		Job No 220	Drawing No WHLF-001	Rev A	A 01.02.20 Side window sizes increased		CD
Scale 1:100 @ A3 metres 1 2 3 4		Drawn CD	Checked BR	Date Jan ;21	Revision Details		Dr Ch
Job Title Oakcroft Lane, Stubbington		Status PLANNING		 PERSIMMON Together, we make a home			