





Front Elevation

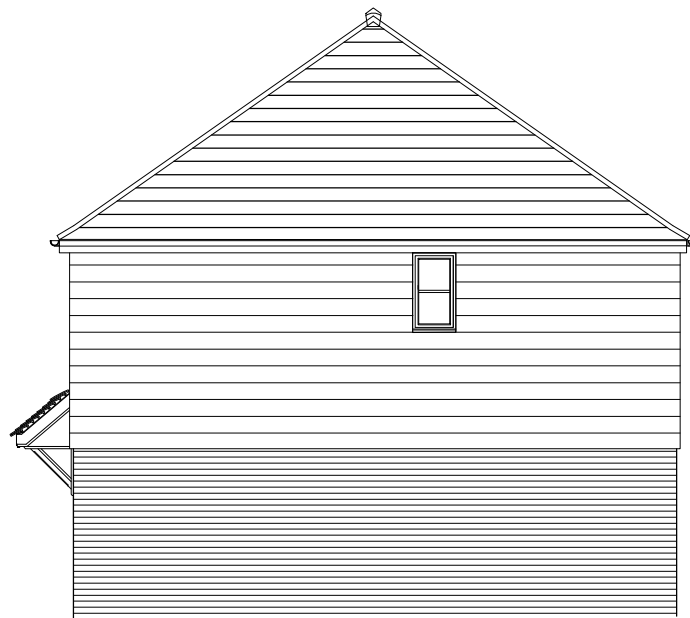


Side Elevation




Rear Elevation

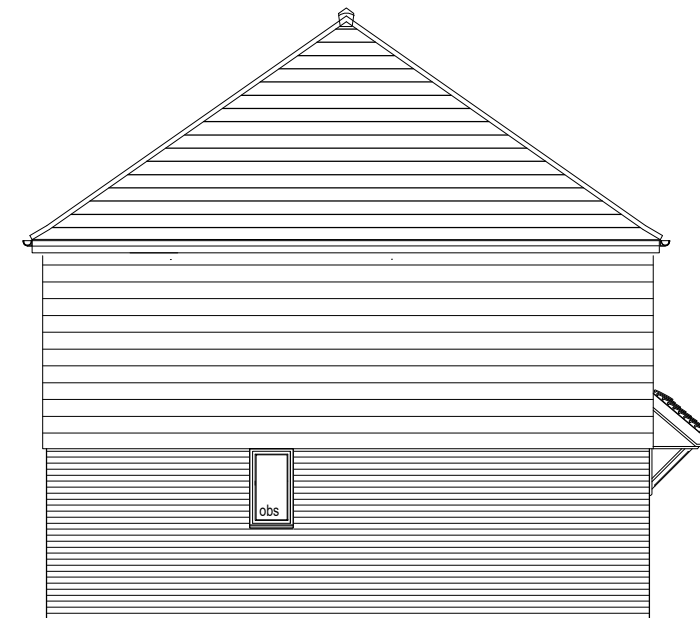

Side Elevation

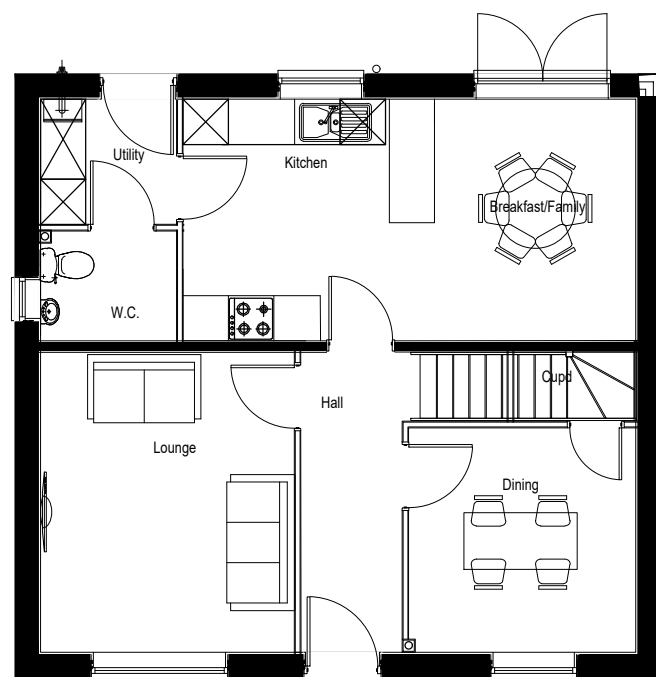

Ground Floor Plan.

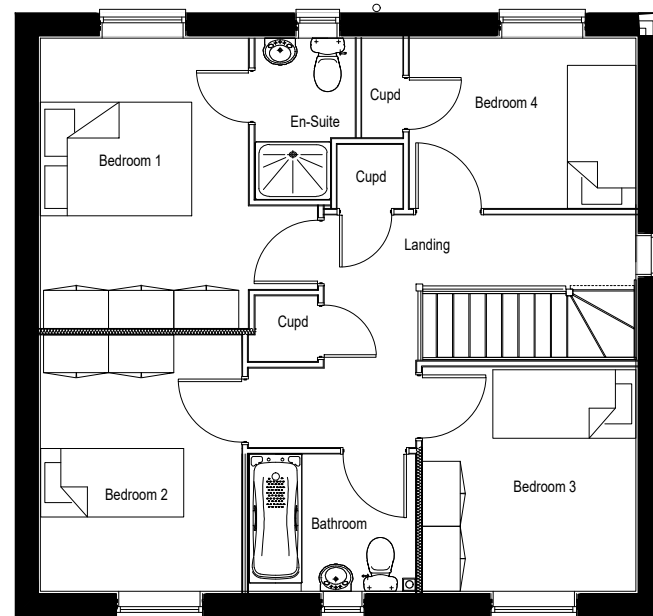

First Floor Plan.

Plots
As- 165,
Opp- 164,

Drawing Title Whiteleaf - WB Hipped Plans & Elevations		Job No 220	Drawing No WHLF-002	Rev -	A 18.09.20 Plot numbers revised to suit latest site layout.		CD	BR
Drawn CD	Checked BR	Date Jan '21	Rev -		Date		Dr	Ch
Scale 1:100 @ A3 		Status PLANNING		PERSIMMON Together, we make a home				

Job Title
**Oakcroft Lane,
Stubbington**