





Front Elevation




Side Elevation

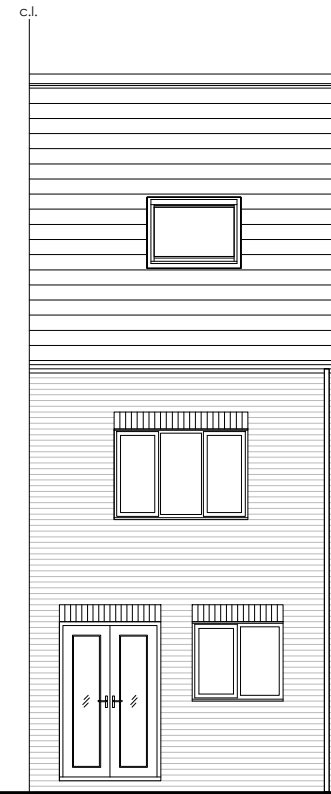


Rear Elevation

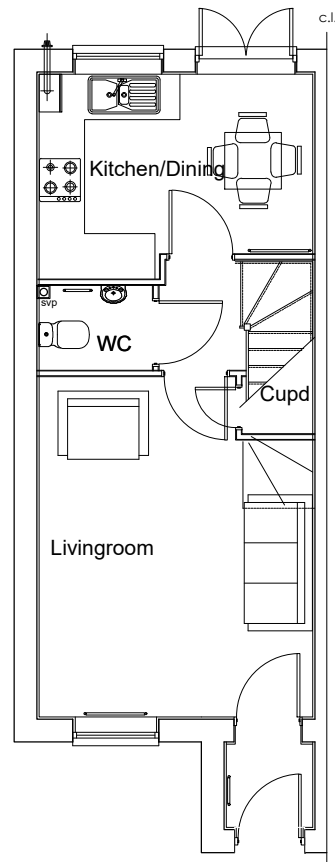

Ground Floor Plan

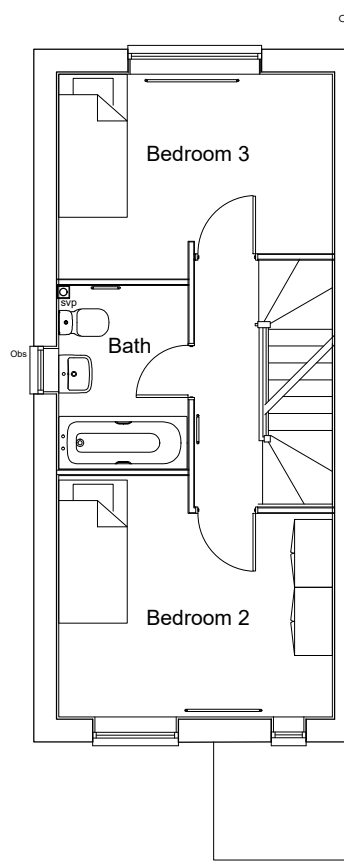


First Floor Plan

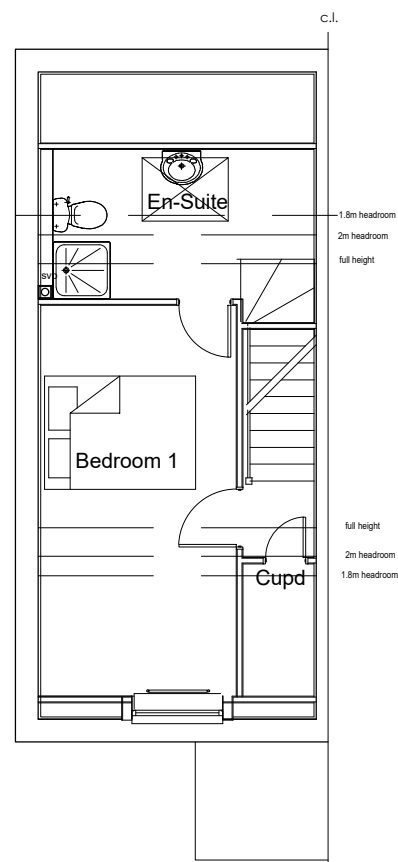

Second Floor Plan

Plots
As- 48, 136, 140,
Opp- 45, 135, 139,

Drawing Title Windermere Plans & Elevations	Job No 220	Drawing No WIN-001	Rev -	Rev Date Jan '21	Revision Details	Dr Ch
Scale 1:100 @ A3	Drawn CD	Checked BR	PLANNING		 PERSIMMON Together, we make a home	