





Front Elevation




Side Elevation
* Obscure glass

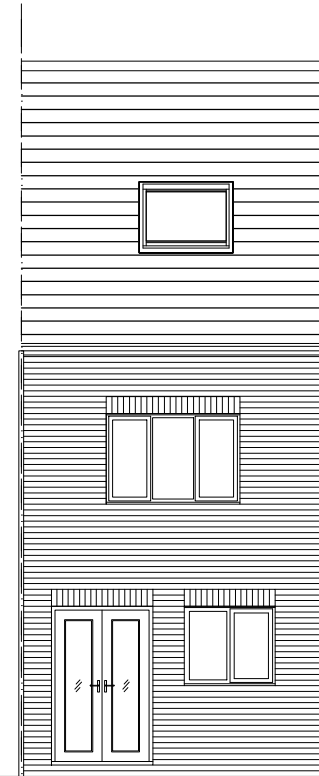


Rear Elevation

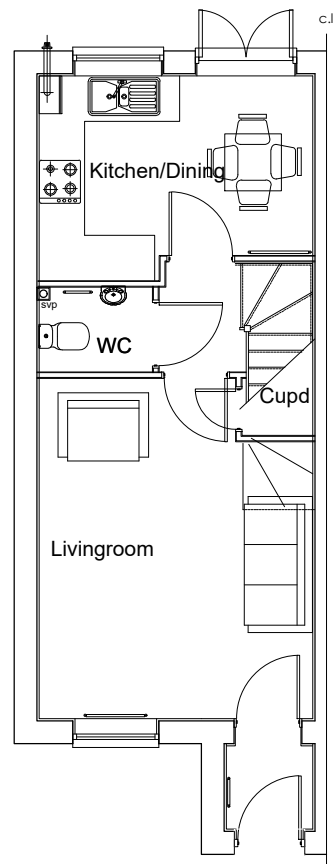

Ground Floor Plan

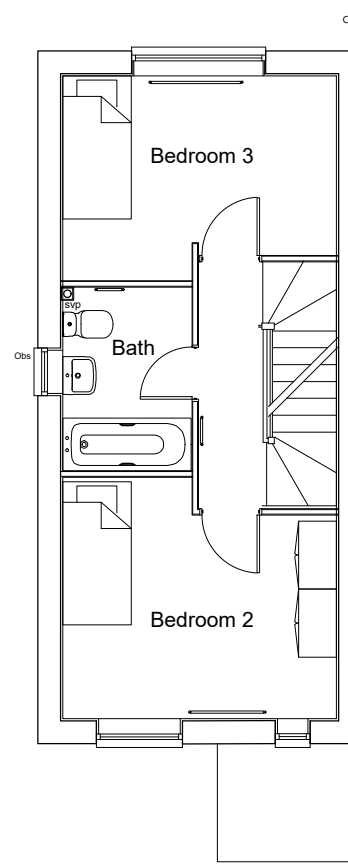

First Floor Plan

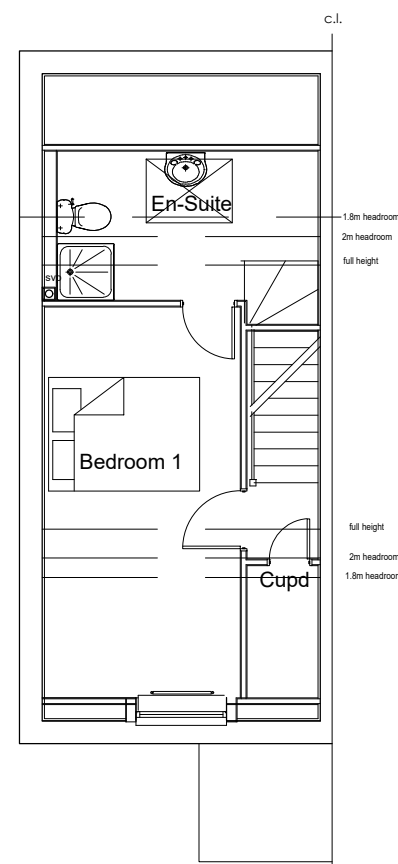

Second Floor Plan

Plots (Tile Hanging)
As- 115, 121, 186,
Opp- 118, 183,

Drawing Title Windermere Tile Hanging Plans & Elevations	Job No 220	Drawing No WIN-003	Rev -	Rev Date Jan '21	Revision Details	Dr Ch
Scale 1:100 @ A3 	Drawn CD	Checked BR	Status PLANNING	PERSIMMON Together, we make a home		