





Front Elevation




Side Elevation
* Obscure glass

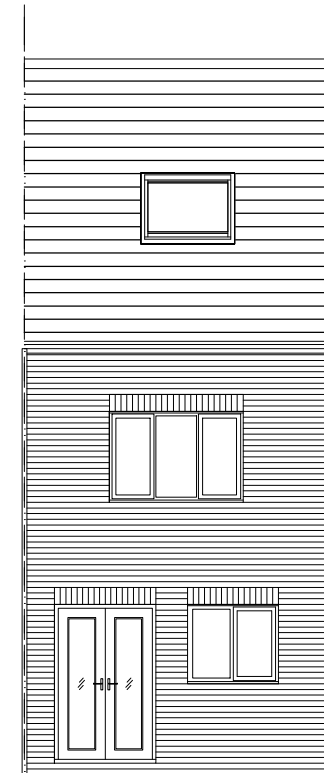


Rear Elevation

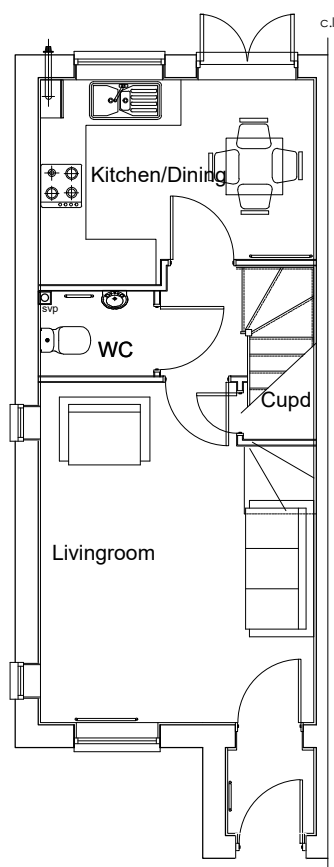

Ground Floor Plan

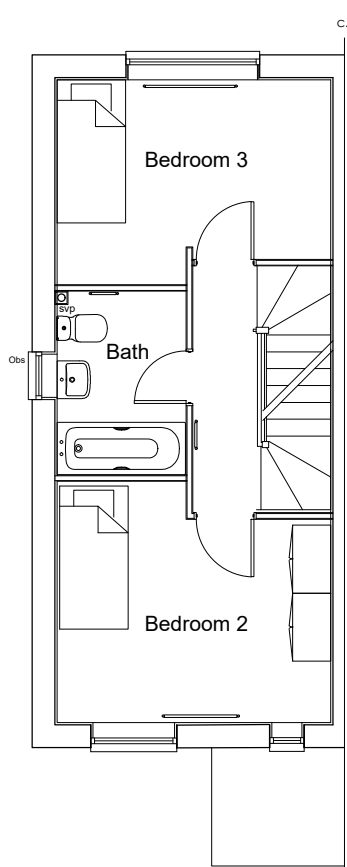

First Floor Plan

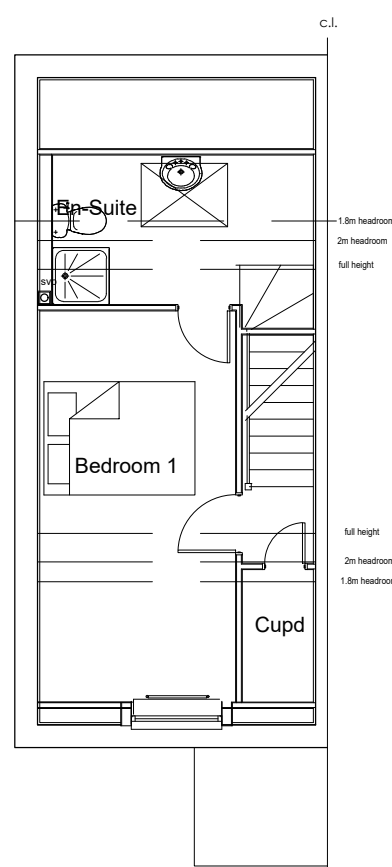

Second Floor Plan

Plots (Tile Hanging)
As-
Opp- 124,

Drawing Title Windermere Tile Hanging v2 Plans & Elevations	Job No 220	Drawing No WIN-004	Rev -	Rev Date Sept'20	Revision Details	Dr Ch
Drawn CD	Checked BR	PLANNING				
Scale 1:100 @ A3 		PERSIMMON Together, we make a home				

Job Title
**Oakcroft Lane,
Stubbington**