





Front Elevation




Side Elevation
* Obscure glass

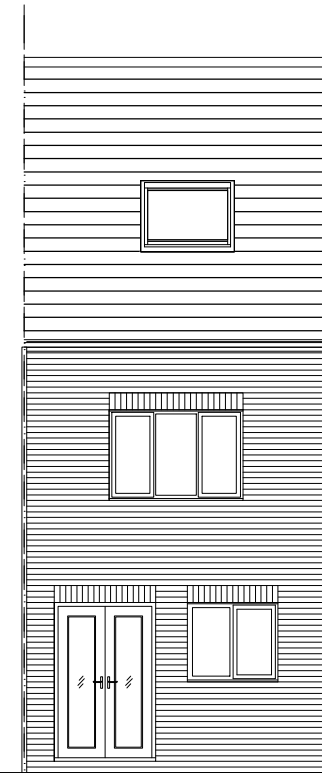


Rear Elevation

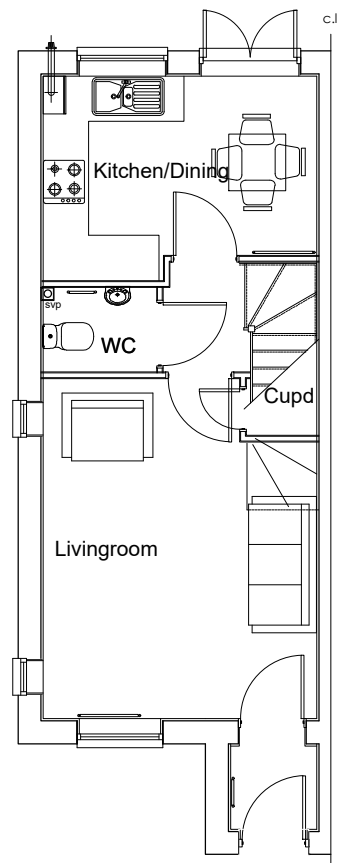

Ground Floor Plan

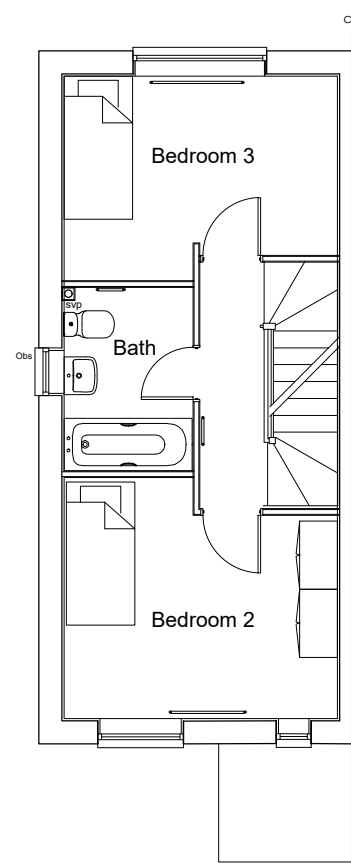

First Floor Plan

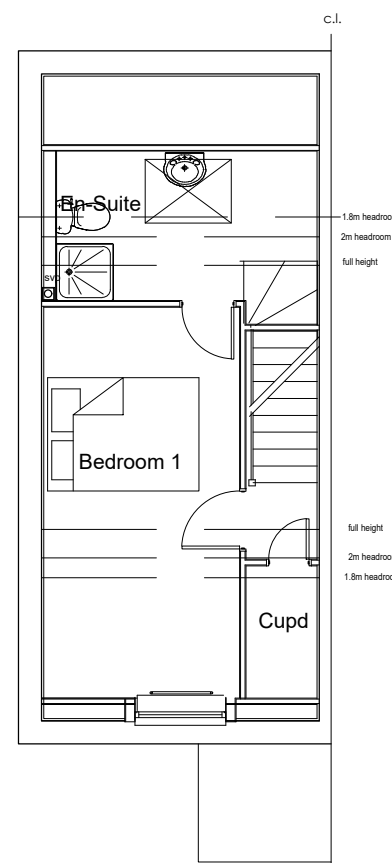

Second Floor Plan

Plots
As- 40,
Opp- 43,

Drawing Title Windermere v2 Flint Plans & Elevations	Job No 220	Drawing No WIN-006	Rev -	Rev Date Jan '21	Revision Details	Dr Ch
Scale 1:100 @ A3	Drawn CD	Checked BR	PLANNING			

