


Ground Floor Plan

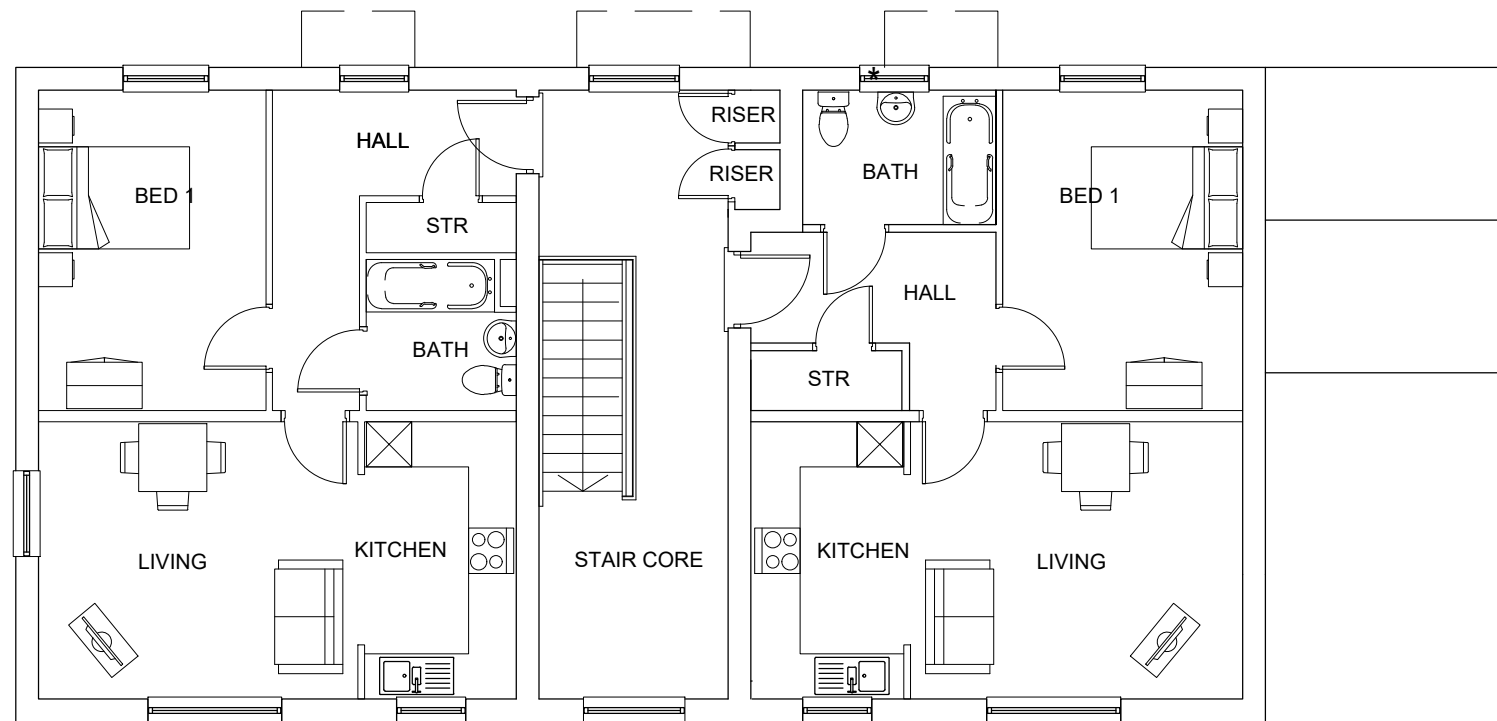

First Floor Plan

* Obscure glass

Plots
As- 36-39

Bin Store

Job Title
**Oakcroft Lane,
Stubbington**

Drawing Title
**4x 1 Bed flats
Plans**

Scale
1:100 @ A3


File Location: s:\south coast\technical\current sites\stubbington - oakcroft\drawings\architect\planning\house type drawings\persimmon

Job No 220	Drawing No 4x 1bf-001	Rev A
Drawn CD	Checked BR	Date Nov '19

Status
PLANNING

A 06.03.20 Plot numbers updated in accordance with A-02-010-TP Rev D CD BR

Rev	Date	Revision Details	Dr	Ch



PERSIMMON
Together, we make a home