




Front Elevation




Rear Elevation




Side Elevation

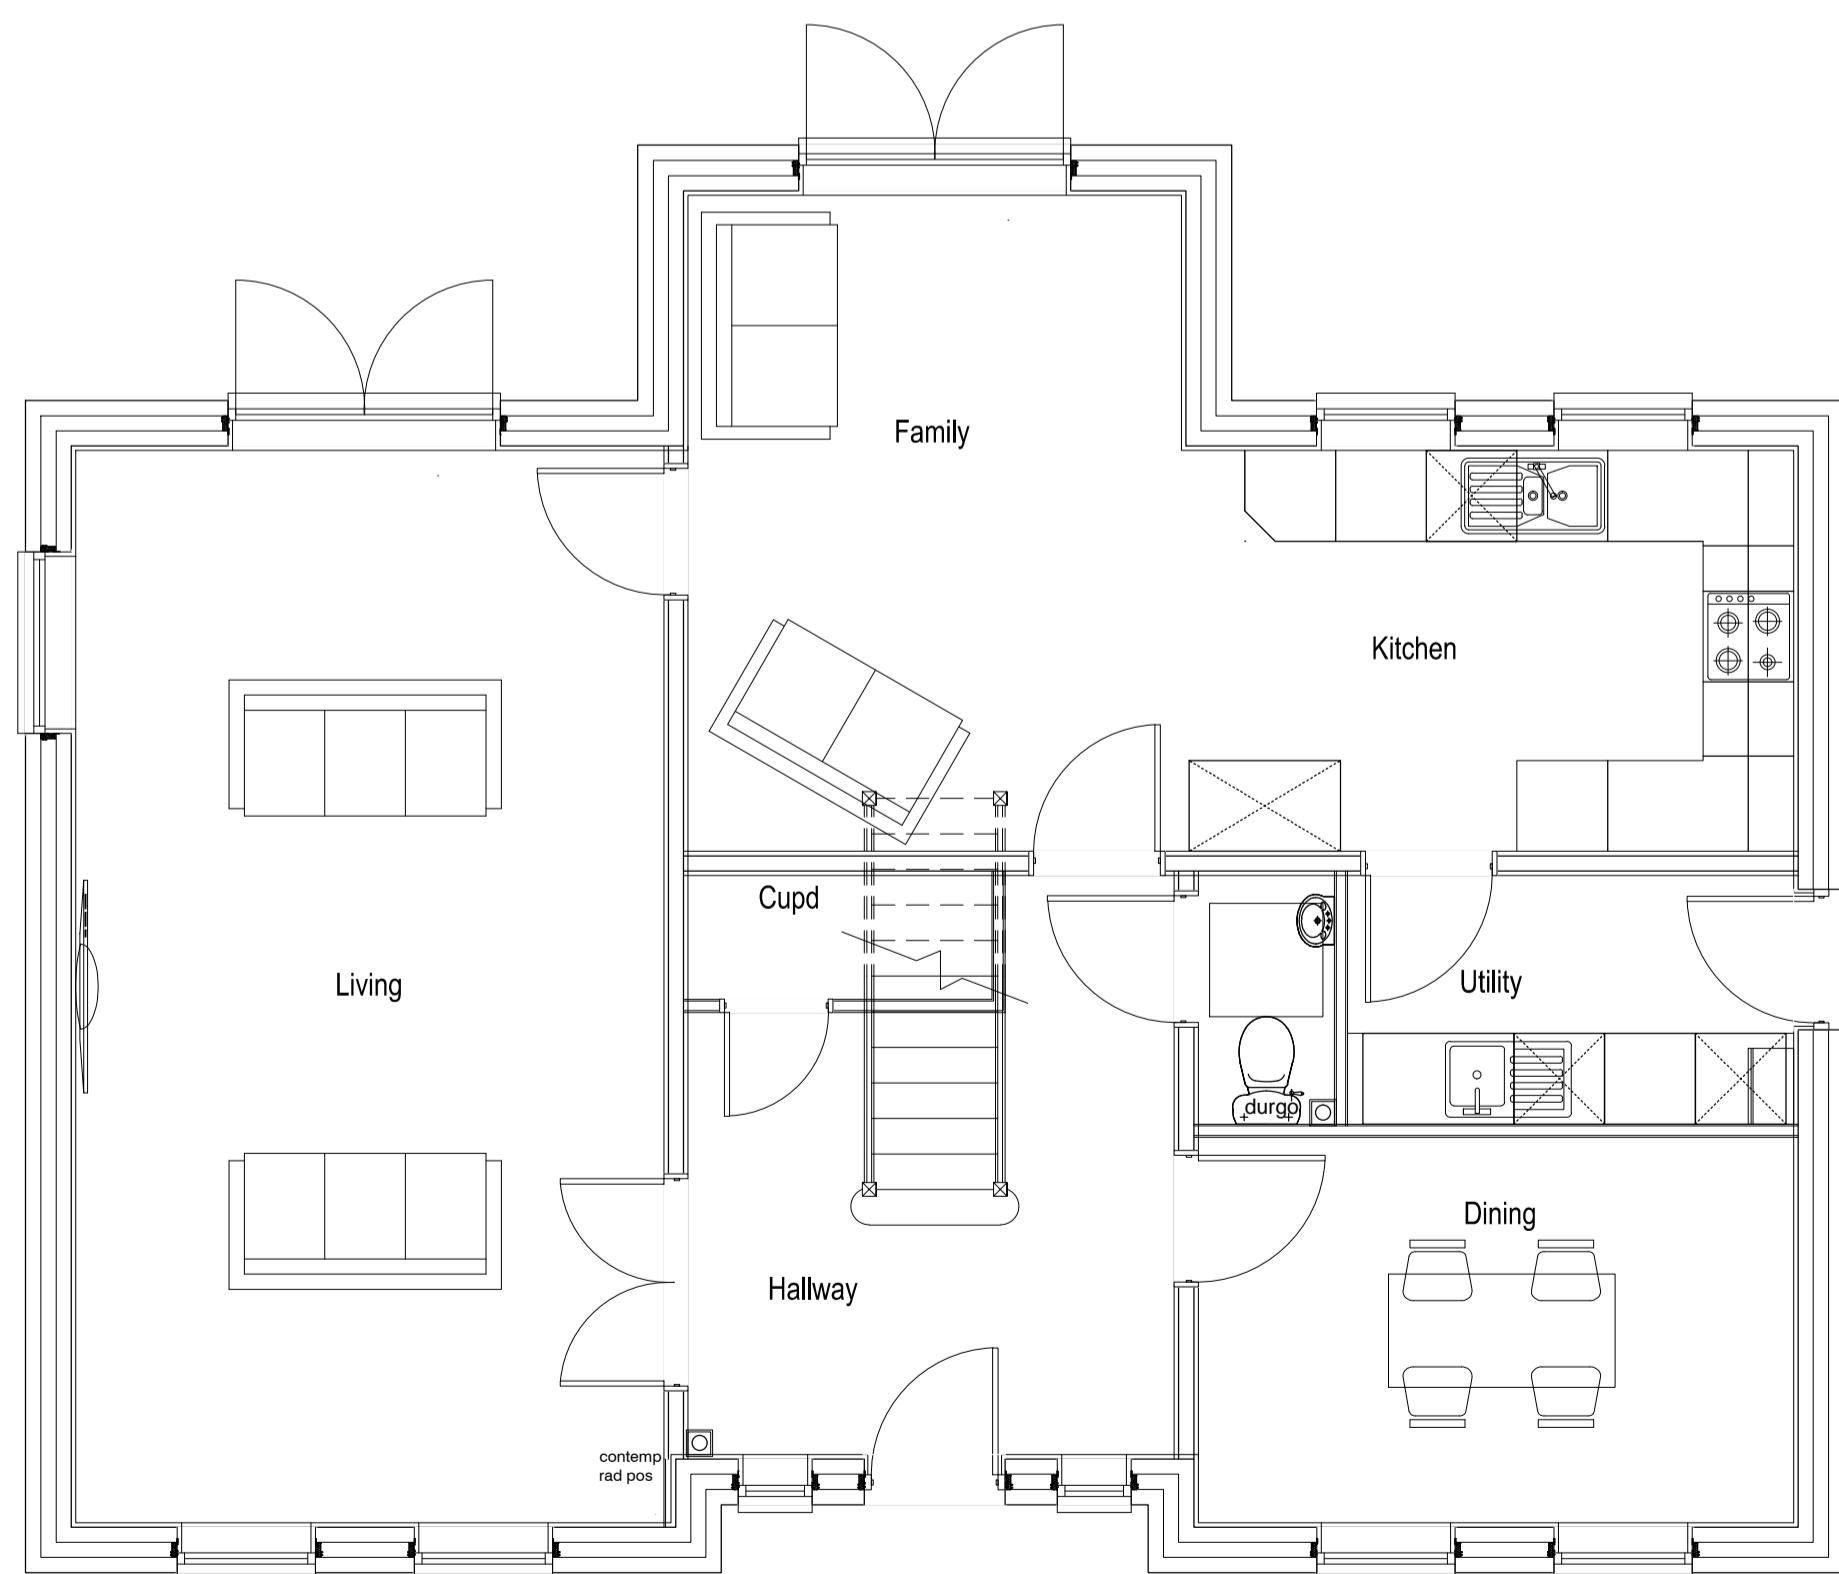

Ground Floor Plan

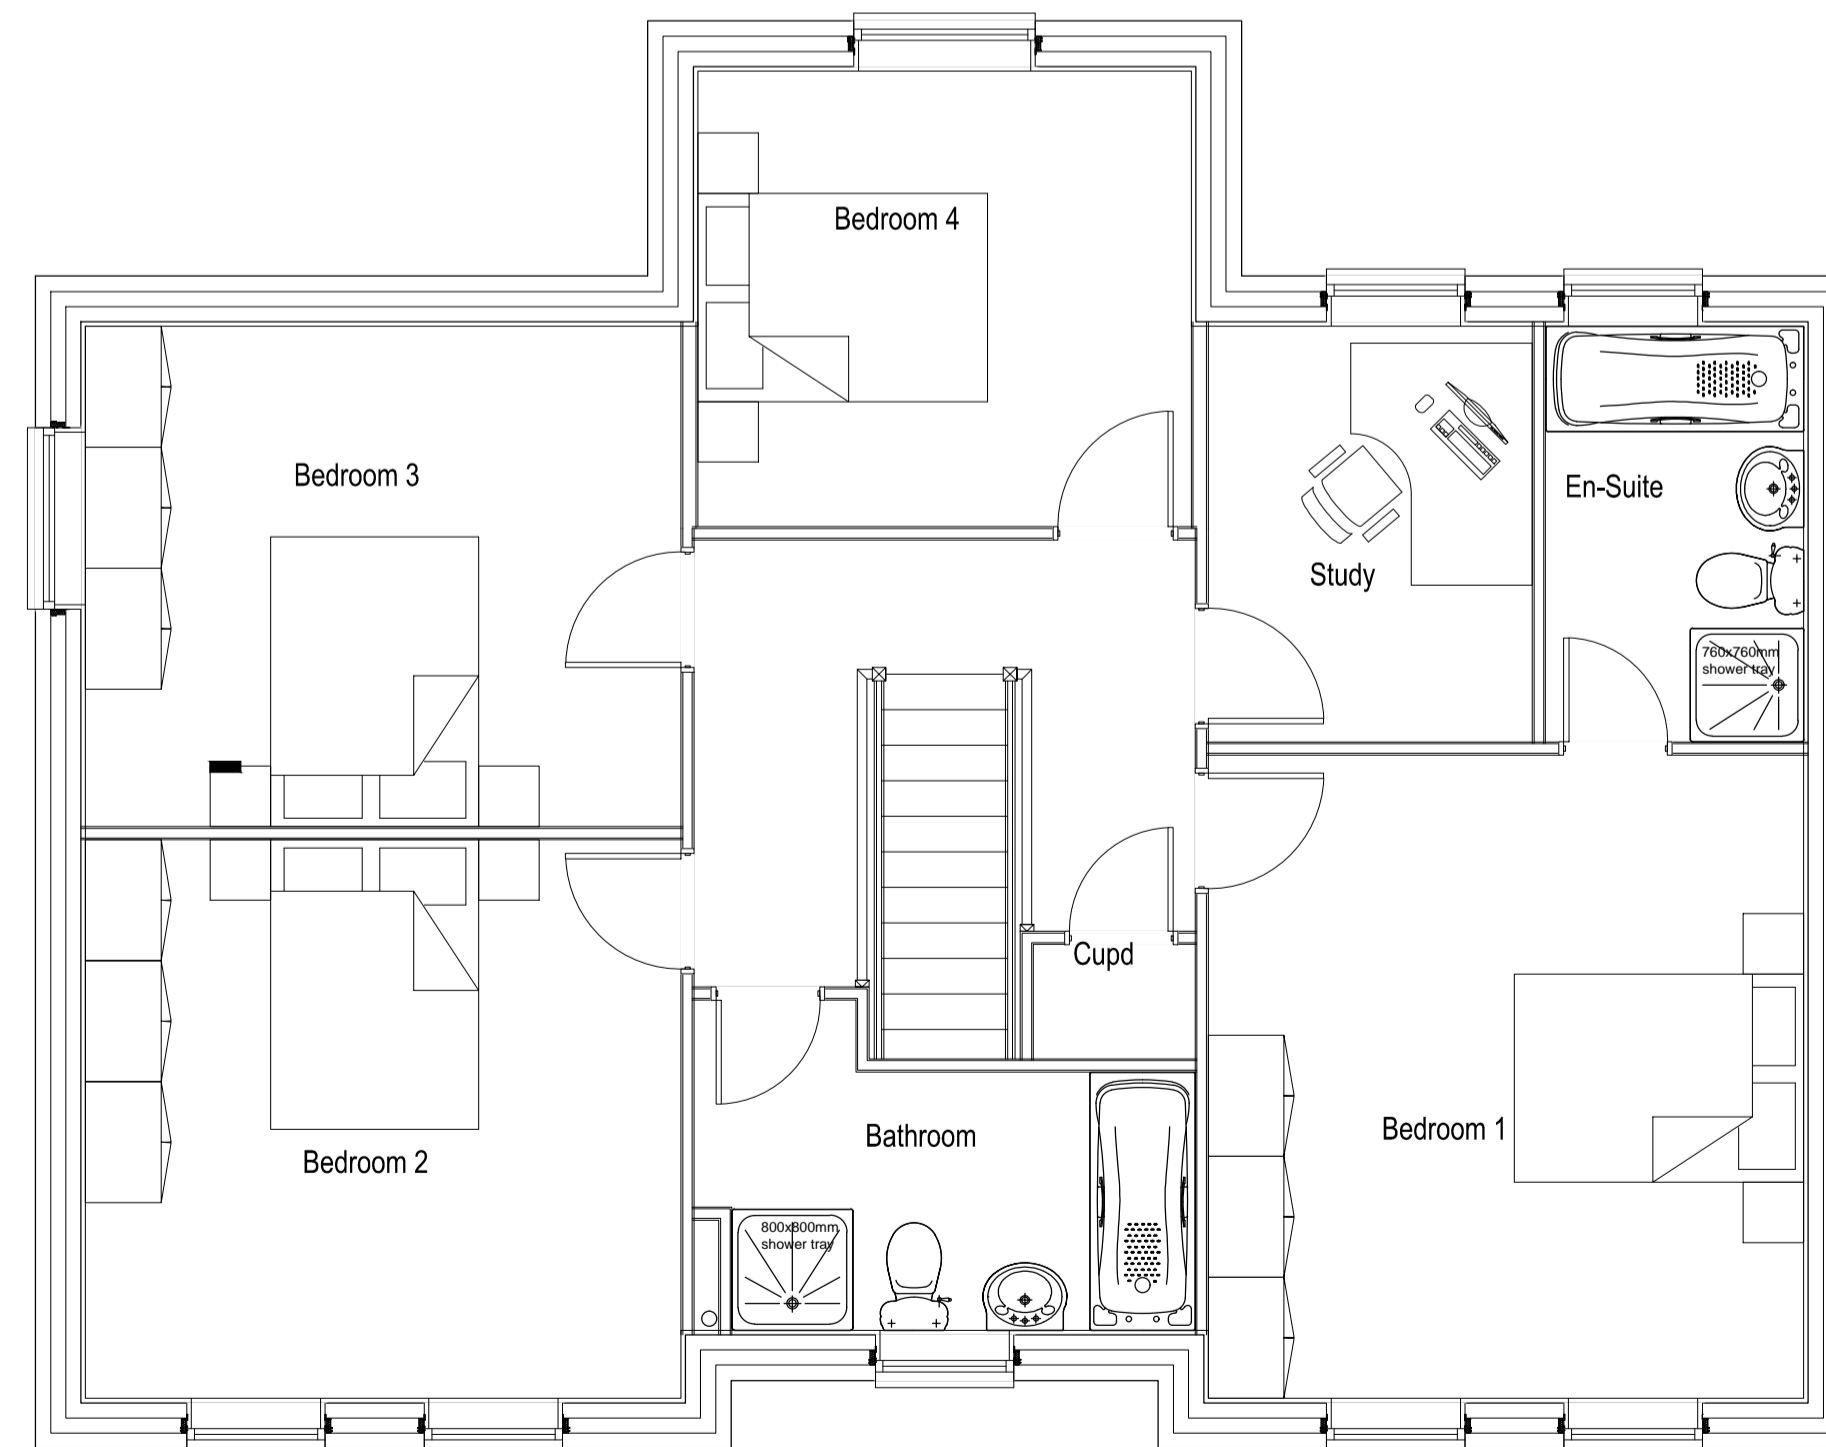

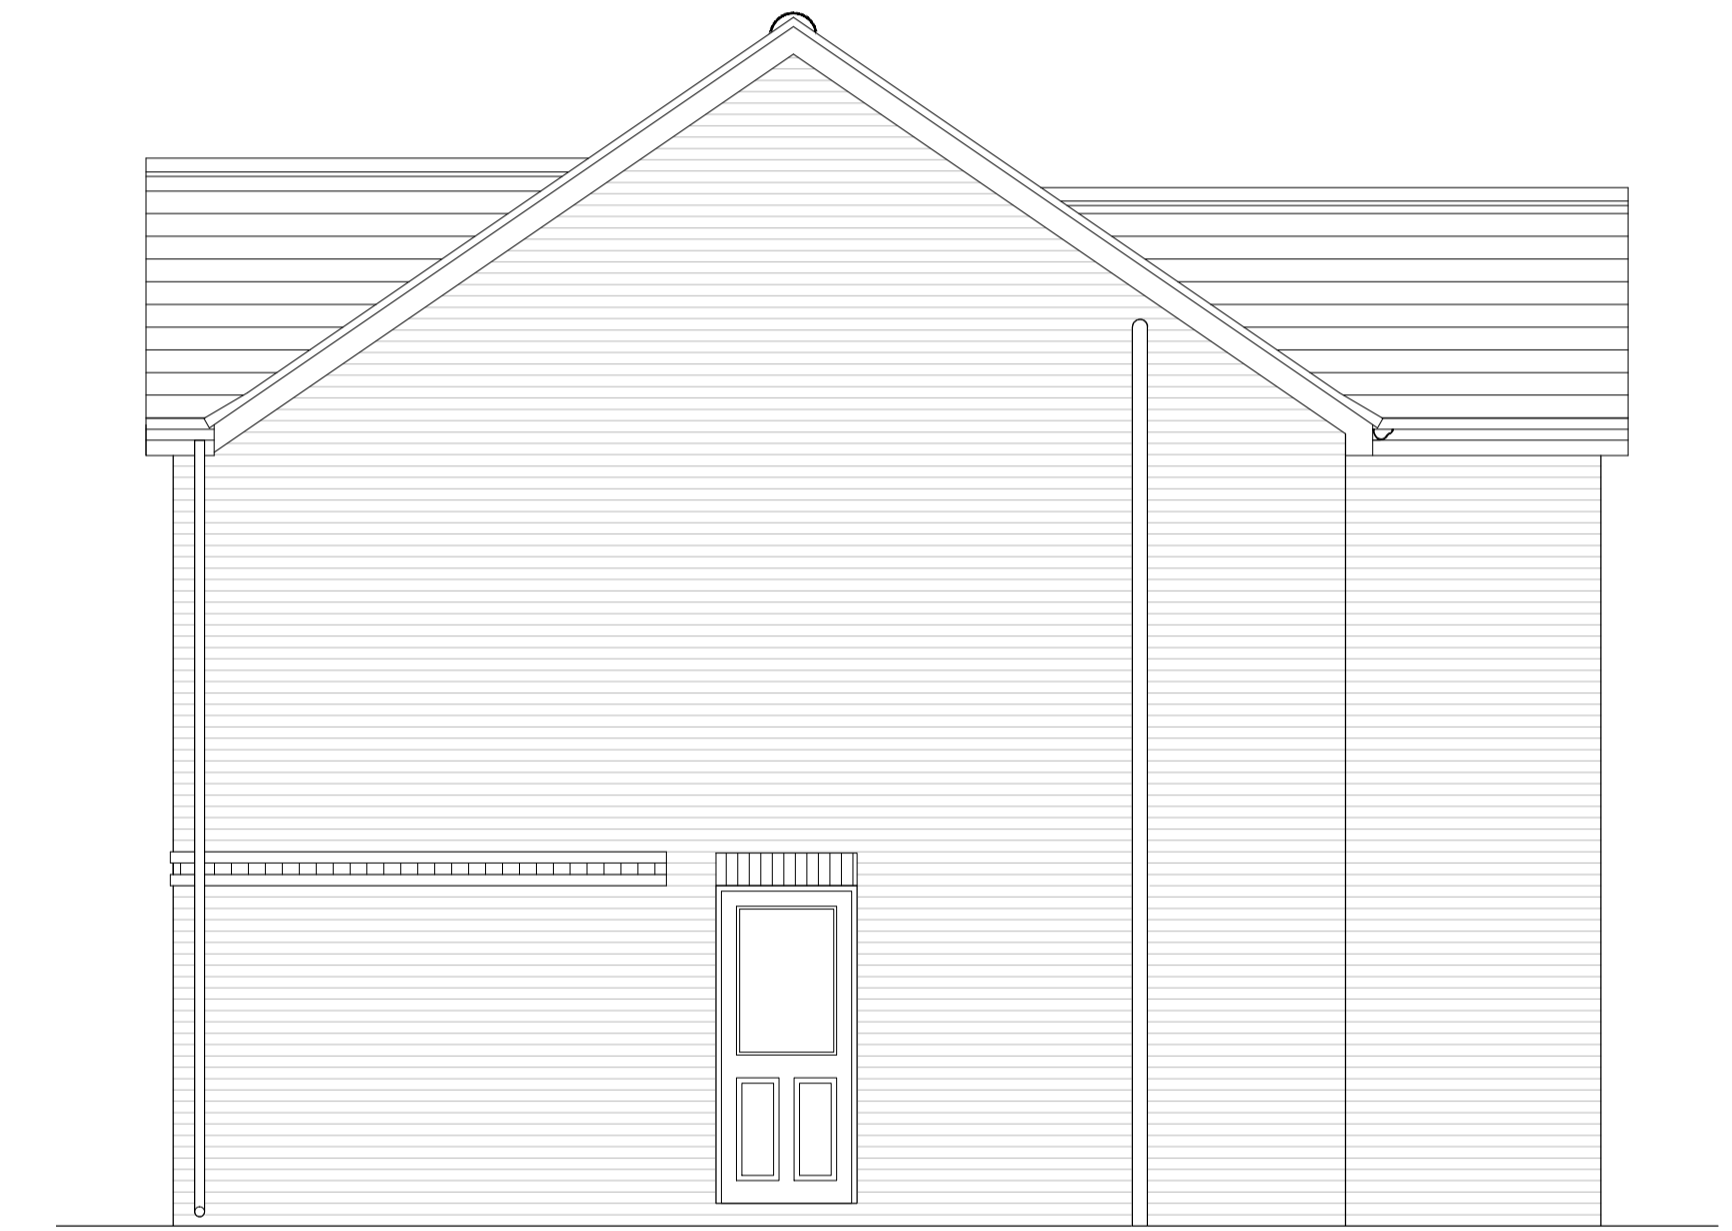

First Floor Plan



Side Elevation

Plots
As - 197,
Opp - 198,

Rev	Date	Revision Details	Dr	Ch
 CHARLES CHURCH Charles Church Developments Limited				
Job Title				
Oakcroft Lane, Stubbington				
Drawing Title				
Bond V2 Plans and Elevs				
Job No		Drawing No		Rev
220		BON-002		-
Drawn		Checked		Date
CD		db		19.02.19
Scale				
1:50 @ A1 / 1:100 @ A3				
				
Status				
PLANNING				