





Front Elevation




Rear Elevation

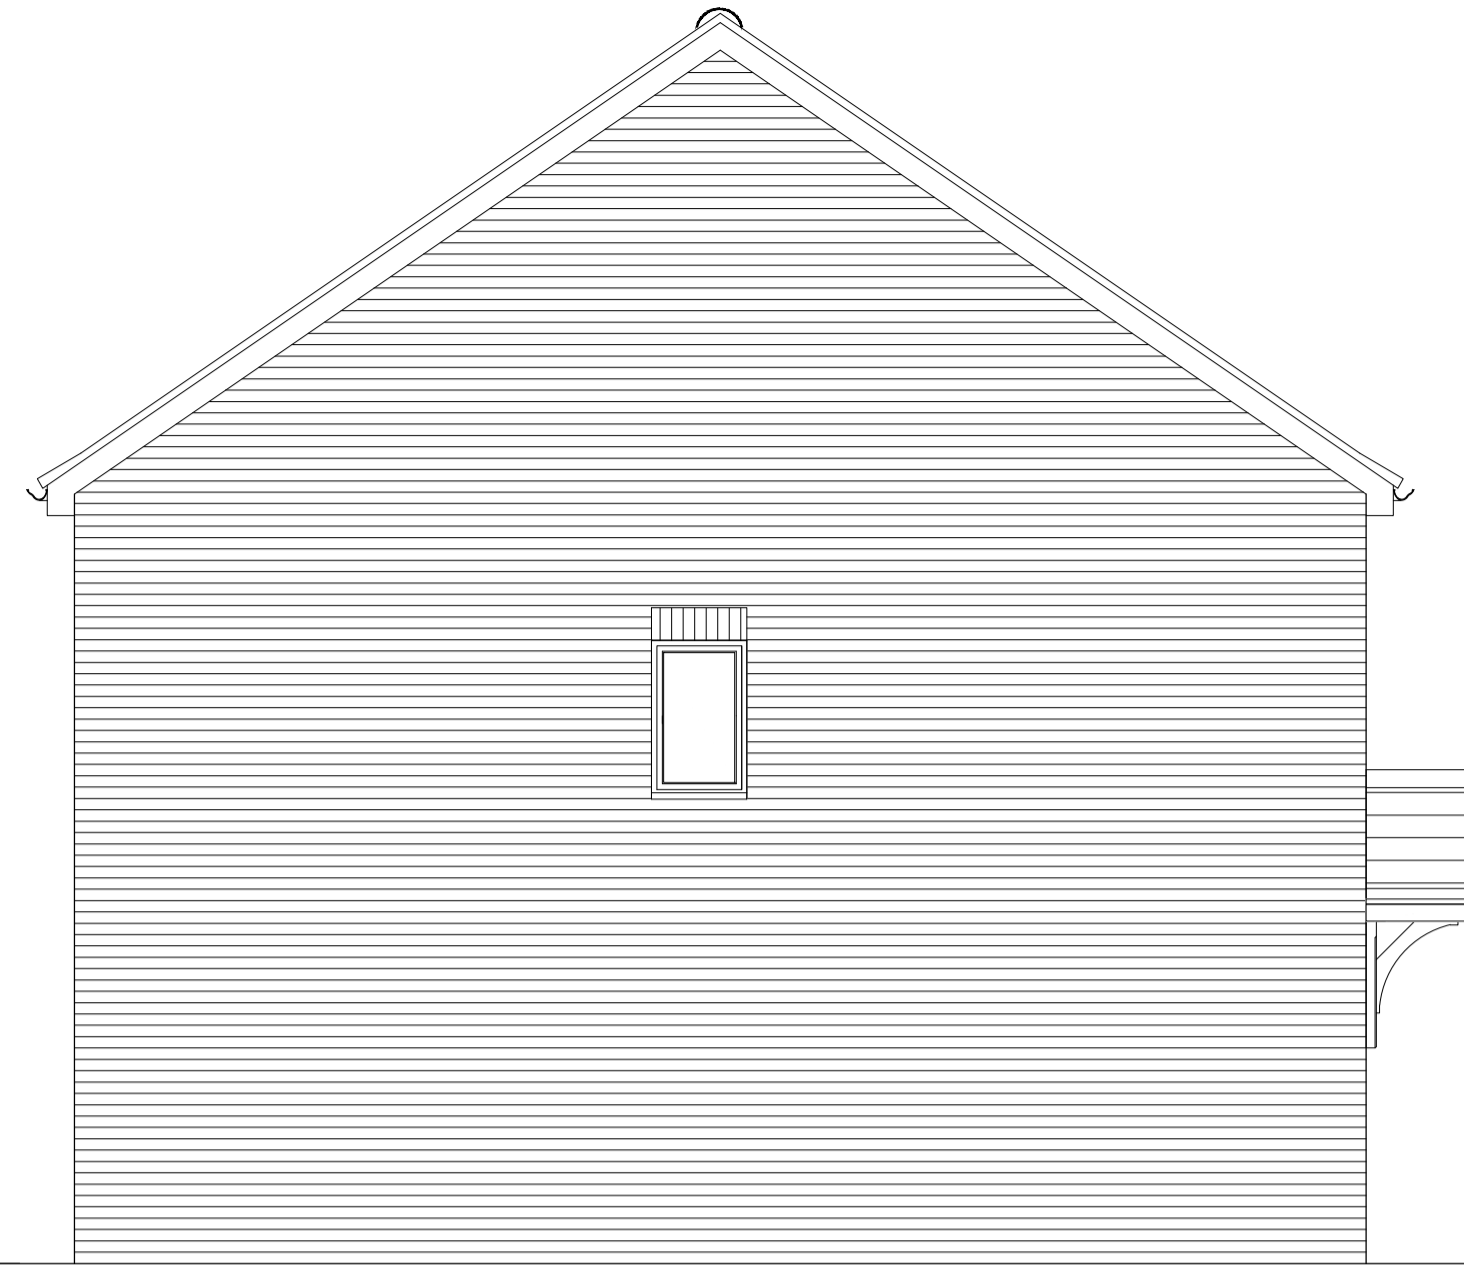


Side Elevation

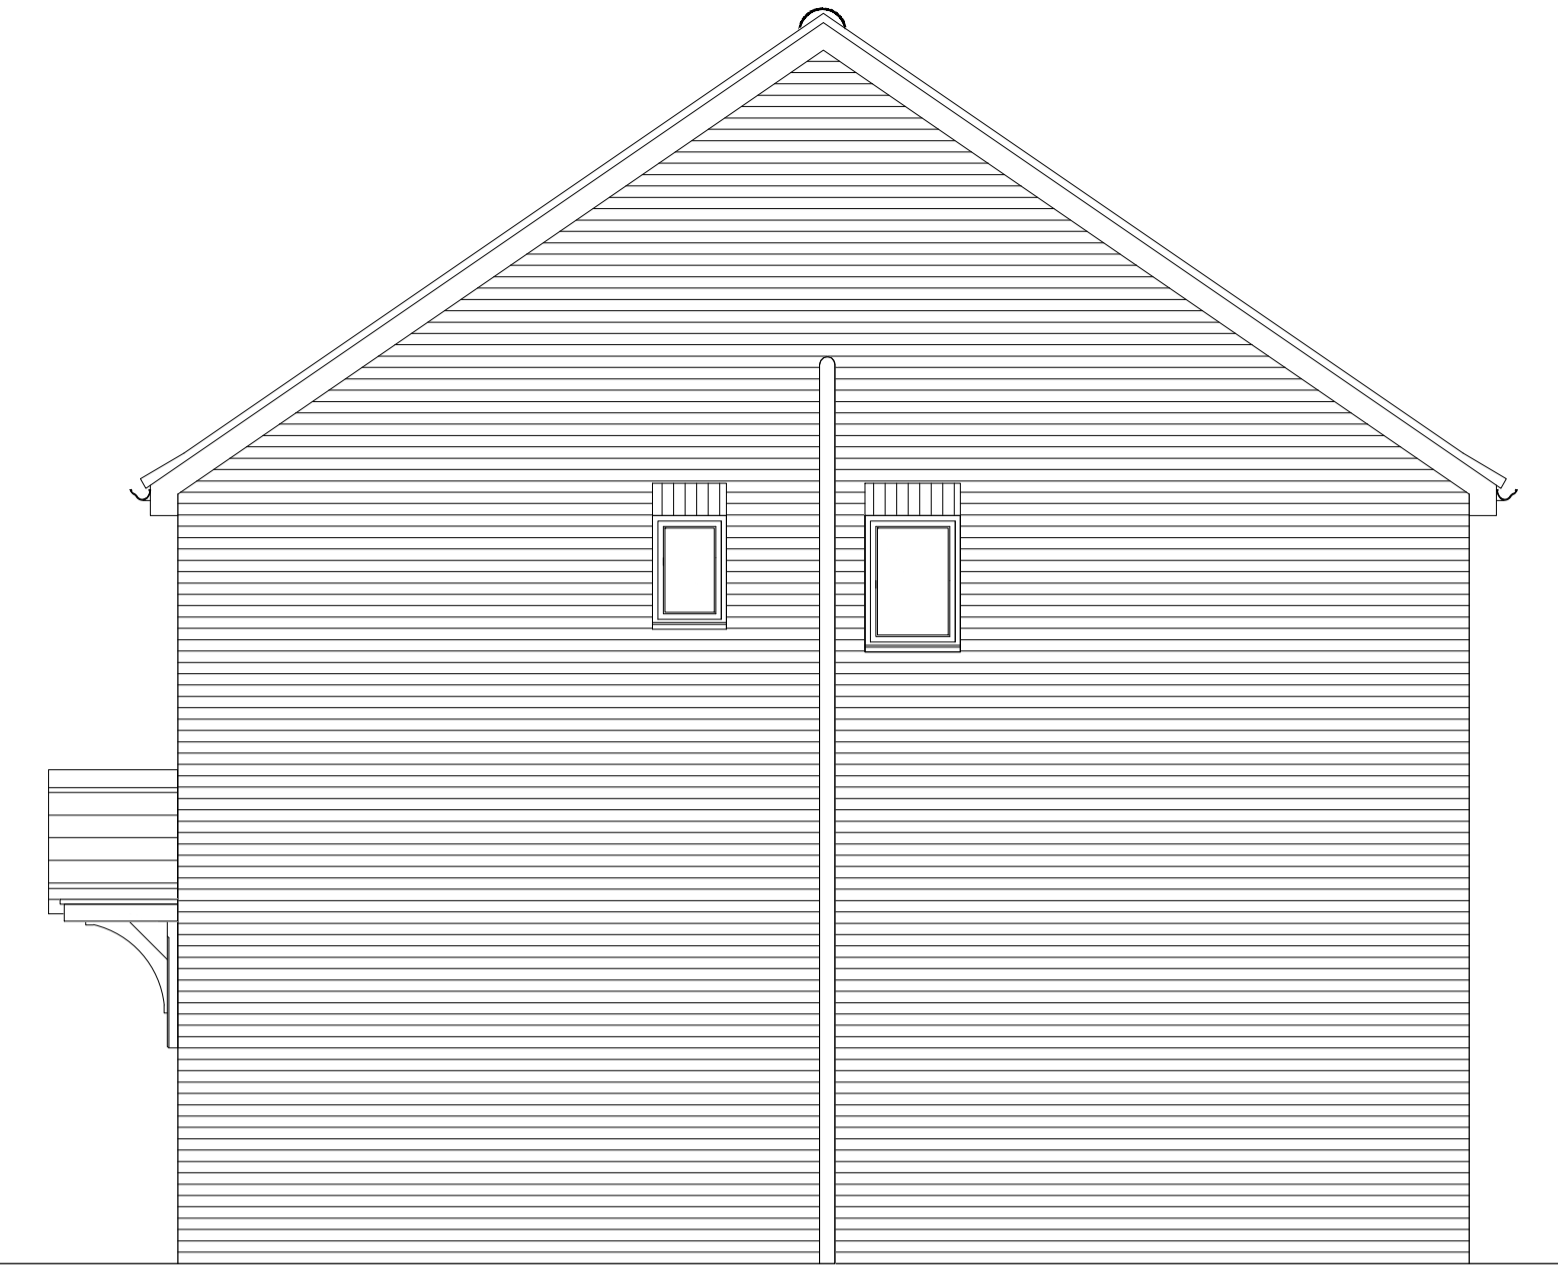

Side Elevation

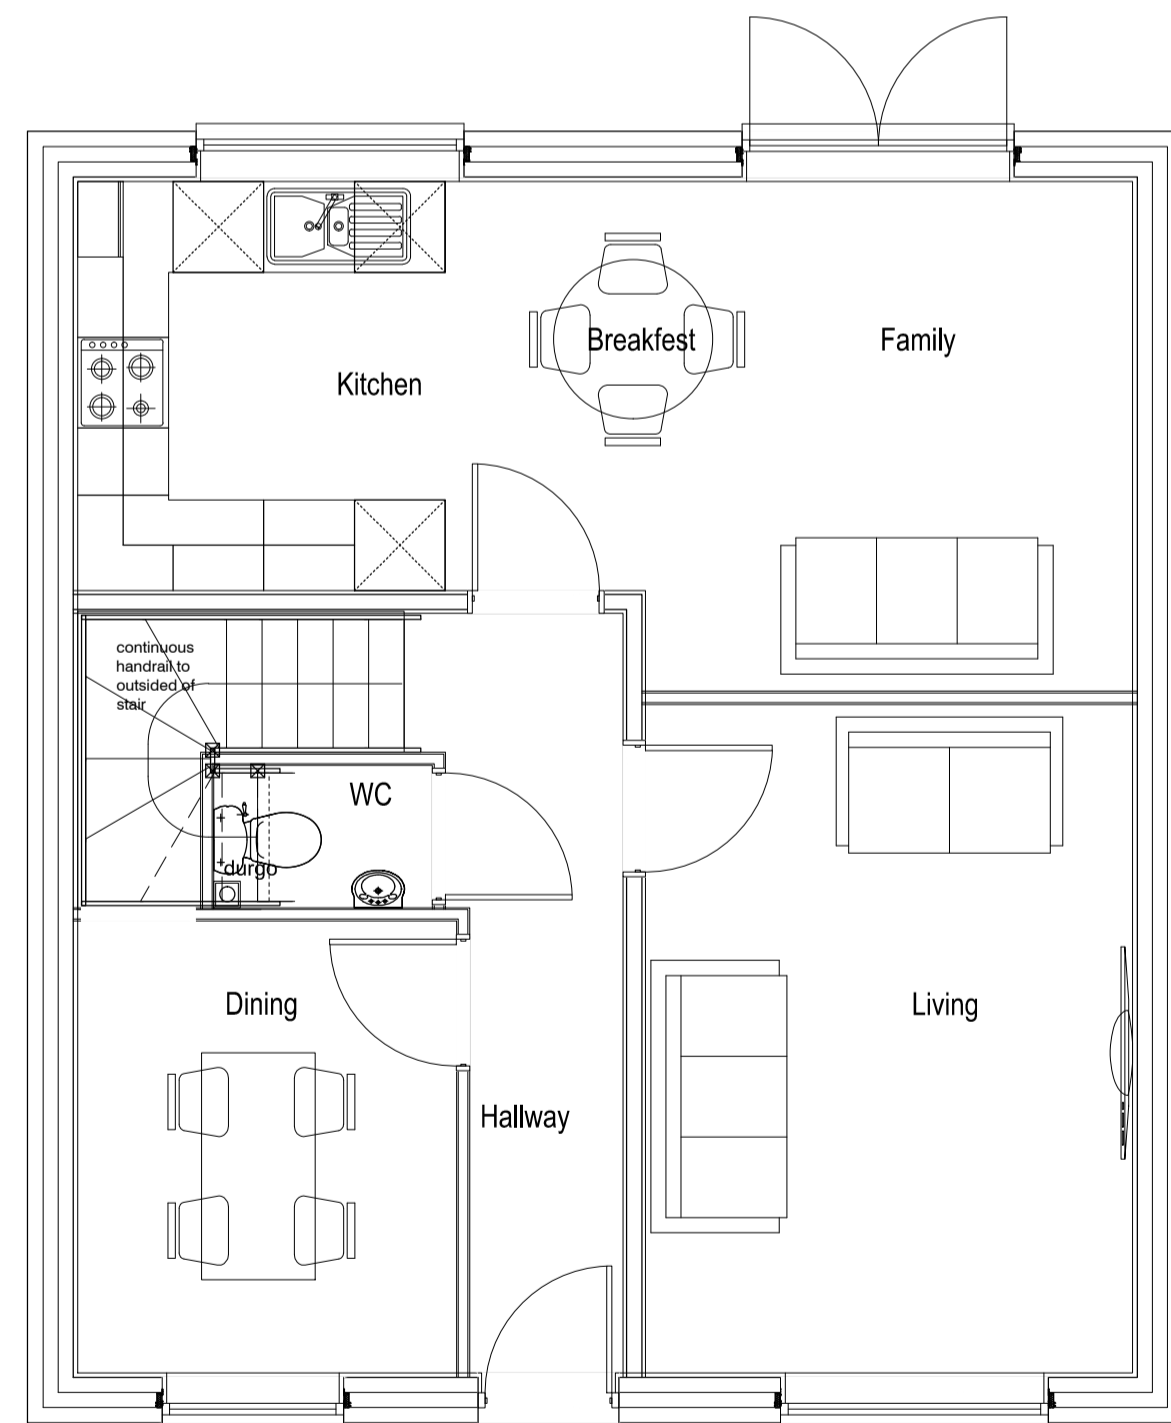

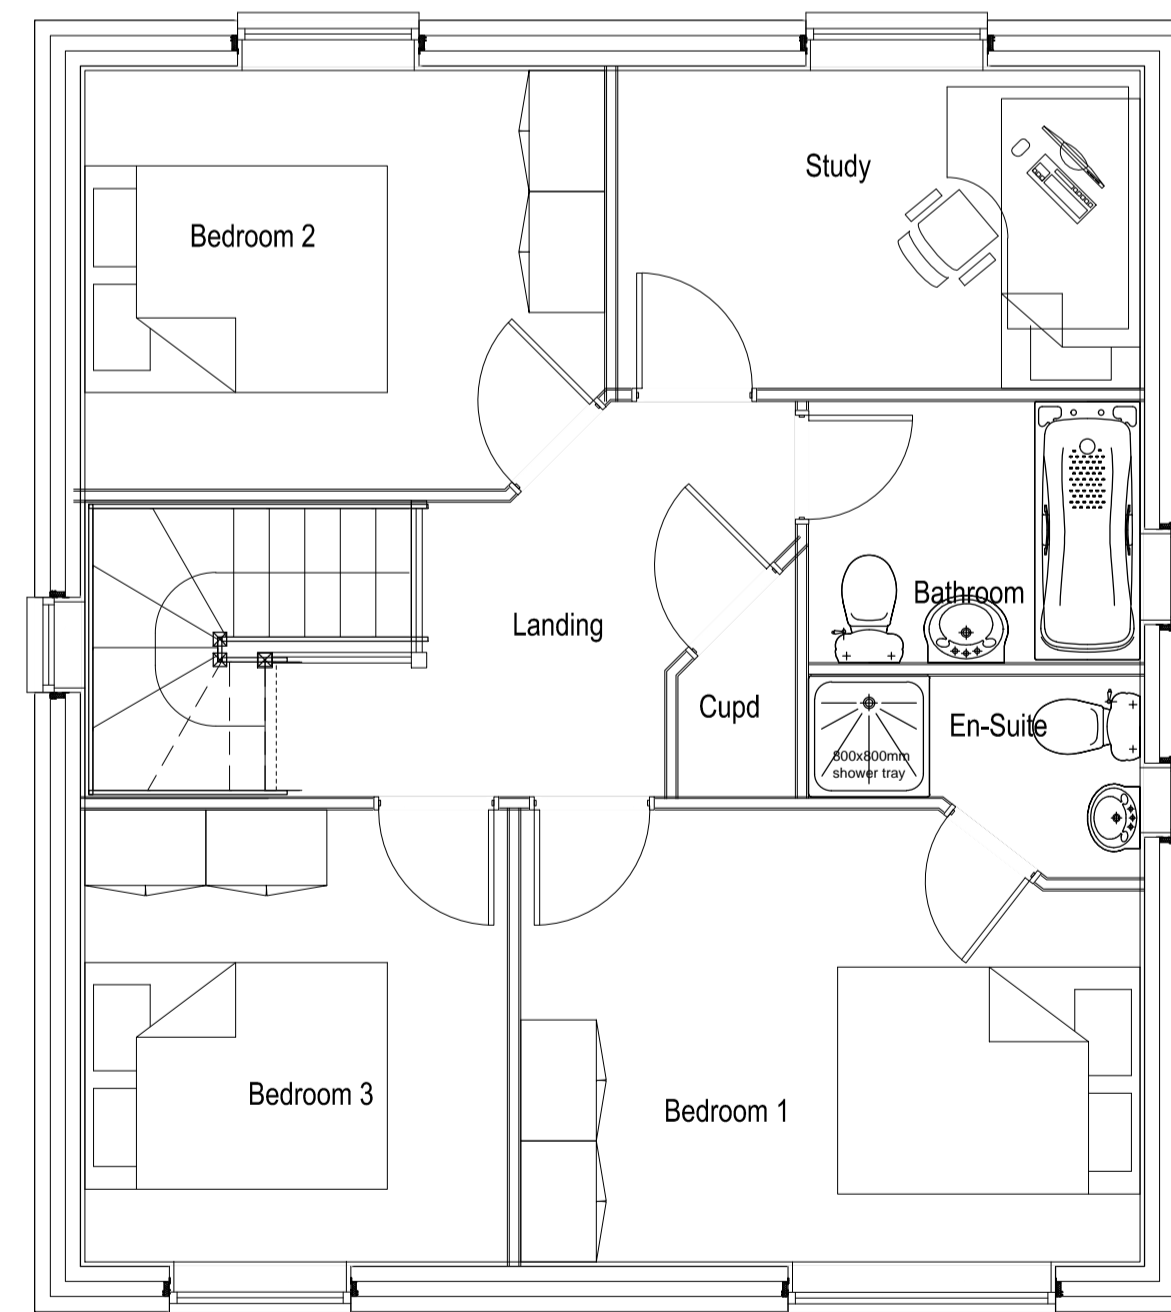

Ground Floor Plan



First Floor Plan

Plots
As -
Opp - 194, 195, 196

Rev	Date	Revision Details	Dr	Ch
B	18.09.20	Plot numbers revised to suit latest site layout.		CD
A	06.03.20	Plot numbers updated in accordance with A-02-010-TP Rev D		CD

 CHARLES CHURCH Charles Church Developments Limited		
Job Title		
Oakcroft Lane, Stubbington		
Drawing Title		
Knightsbridge Plans and Elevs		
Job No	Drawing No	Rev
220	KNI-001	B
Drawn	Checked	Date
br	db	19.02.19
Scale		
1:50 @ A1 / 1:100 @ A3		
metres		
		
Status		
PLANNING		