






Front Elevation

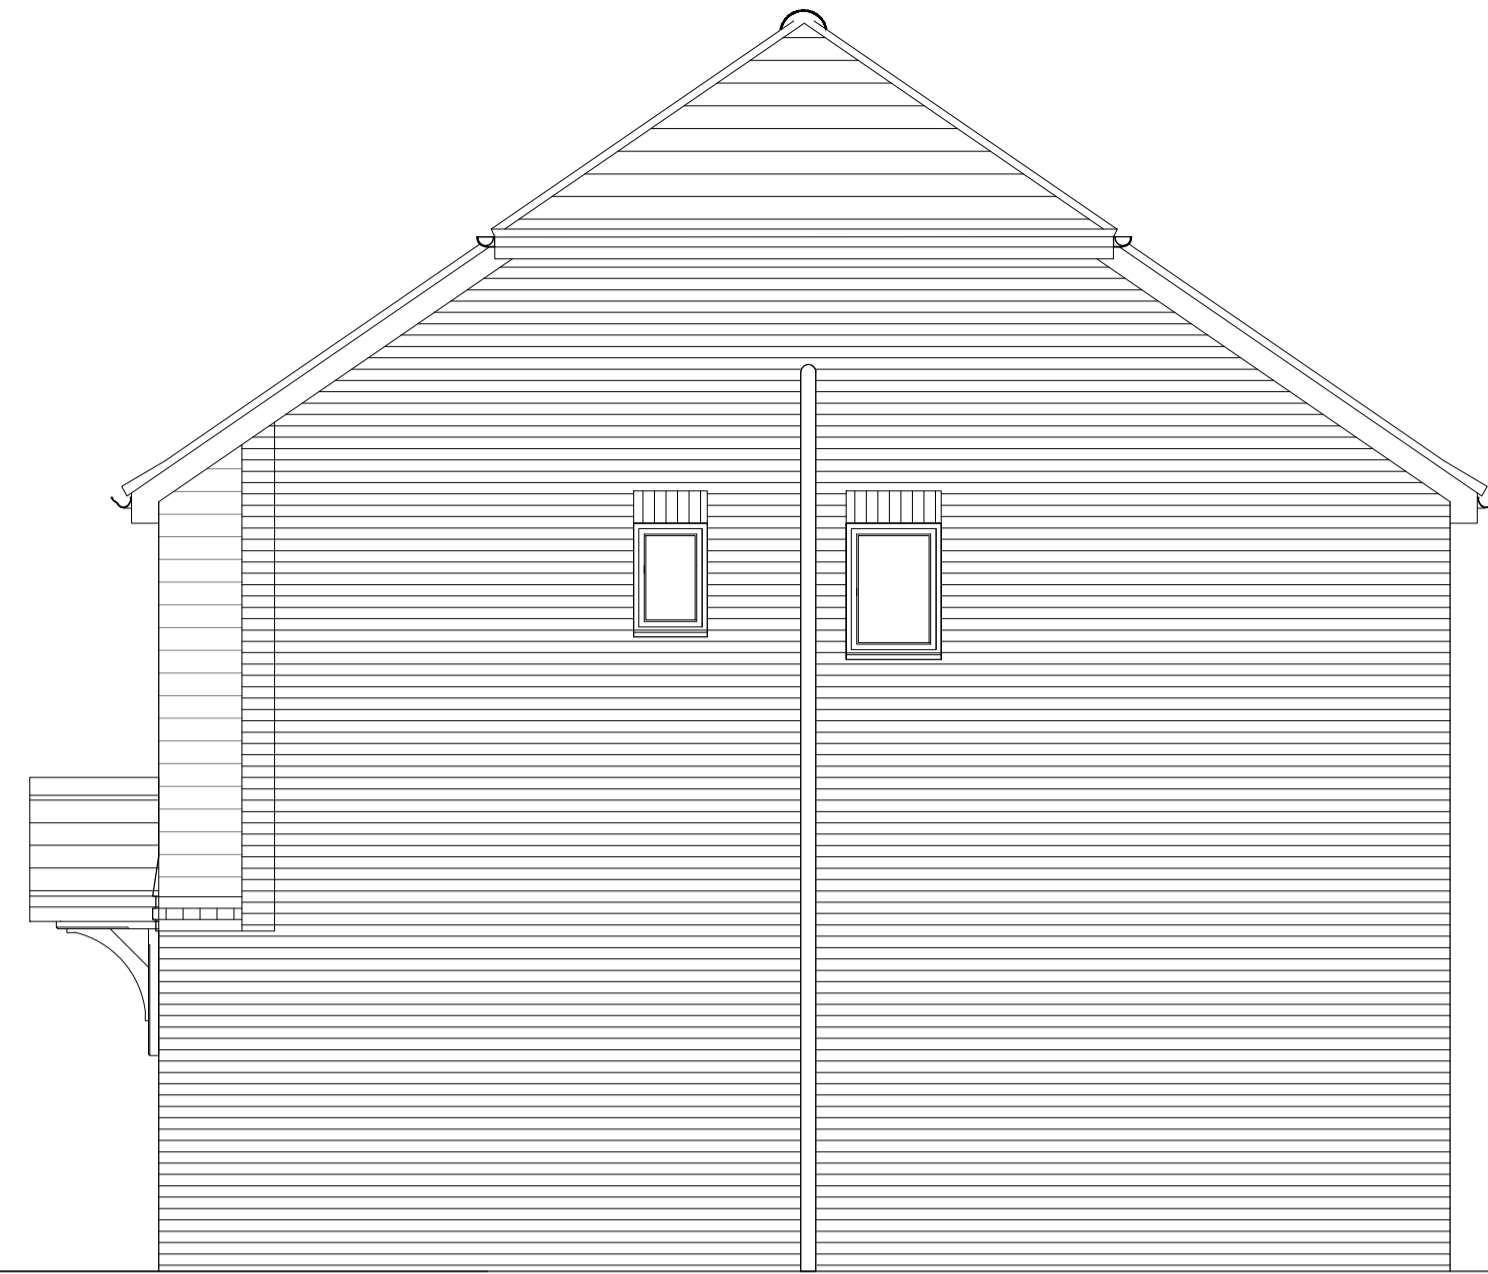


Side Elevation

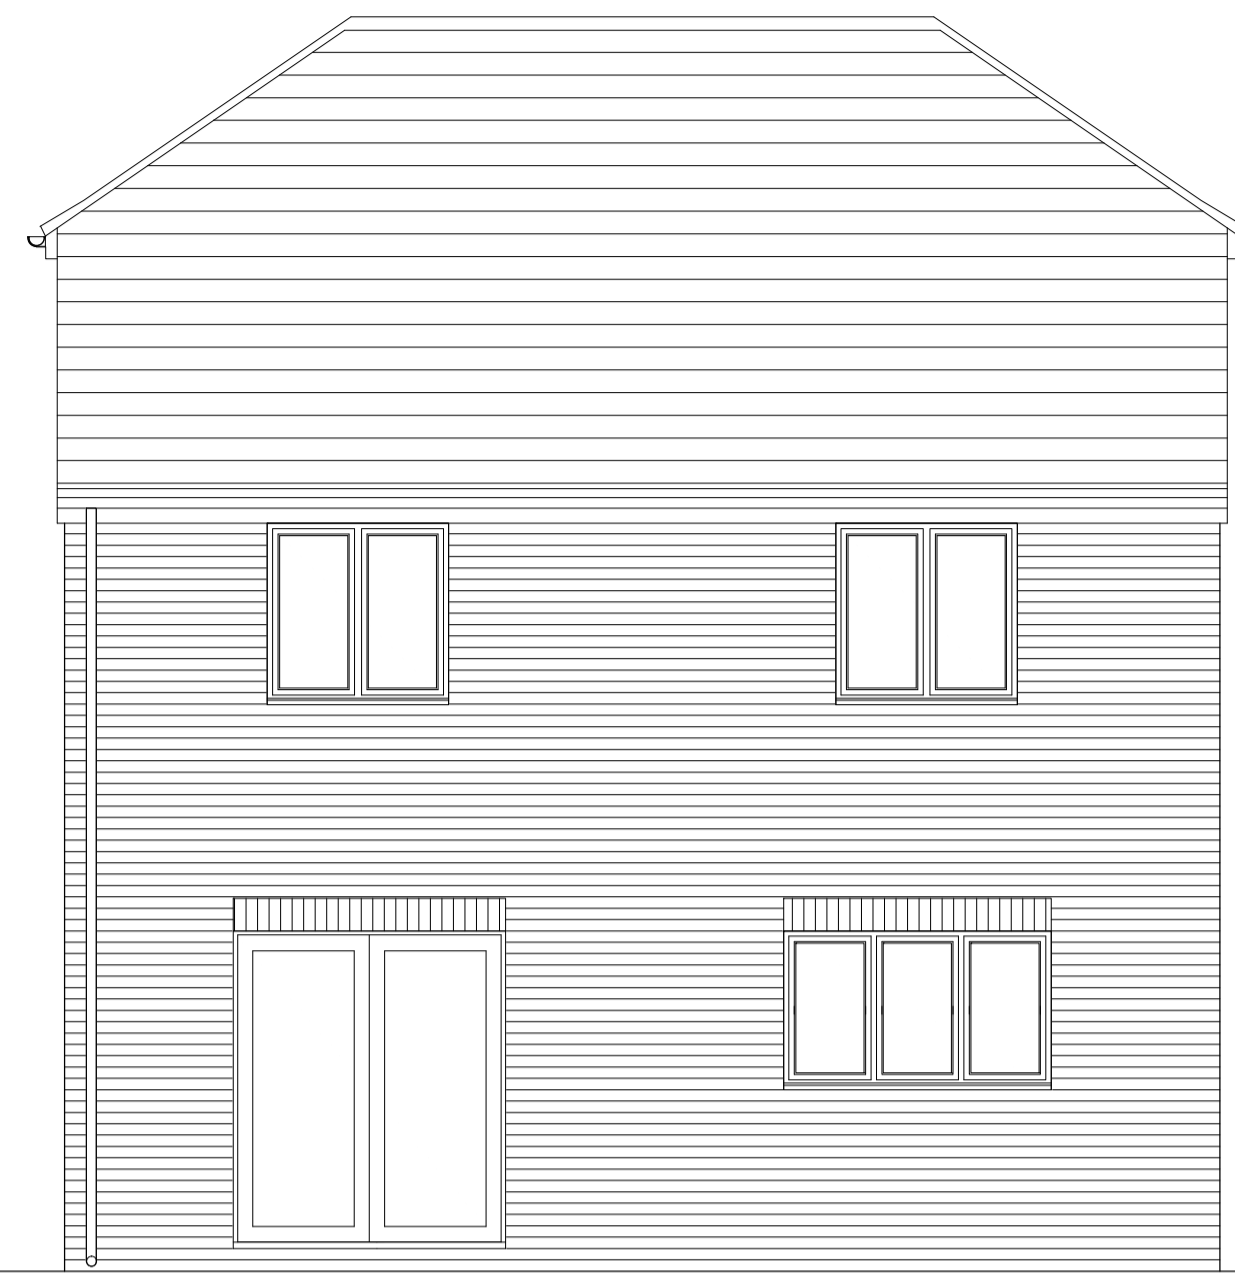


Rear Elevation

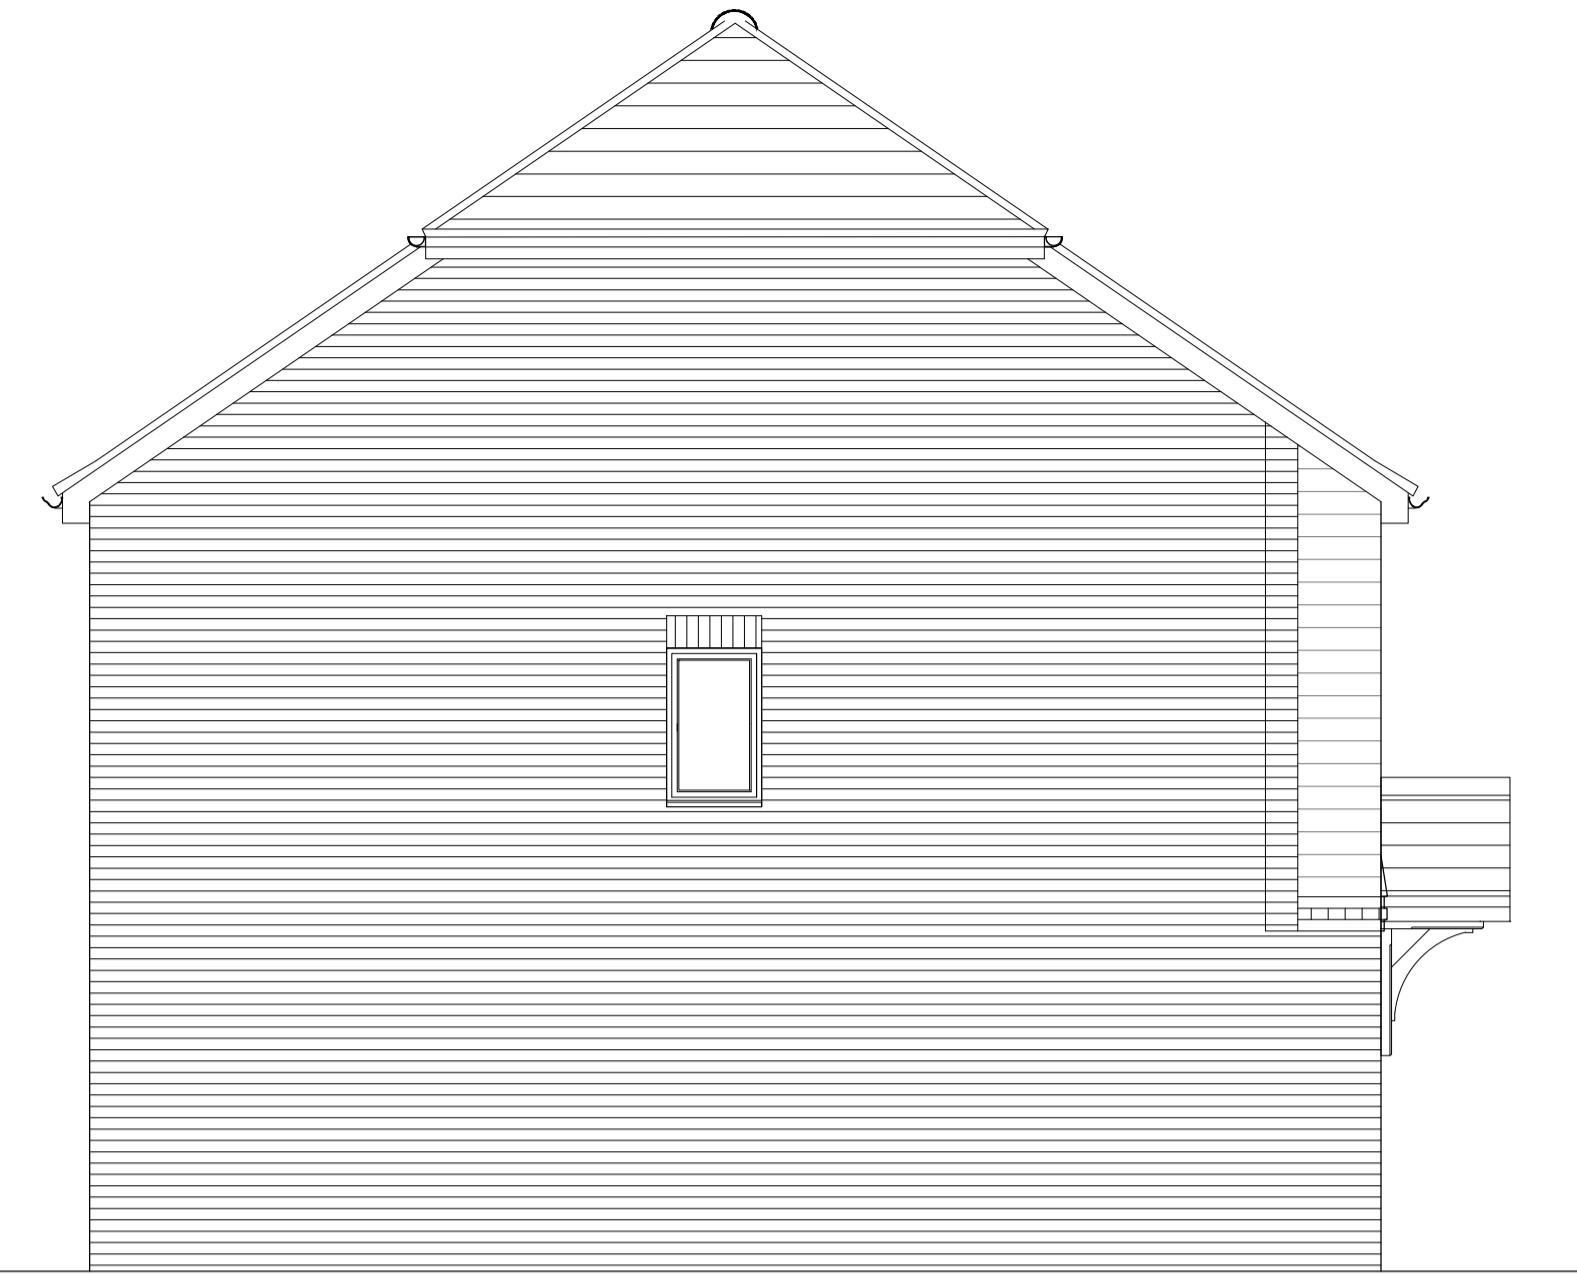

Side Elevation

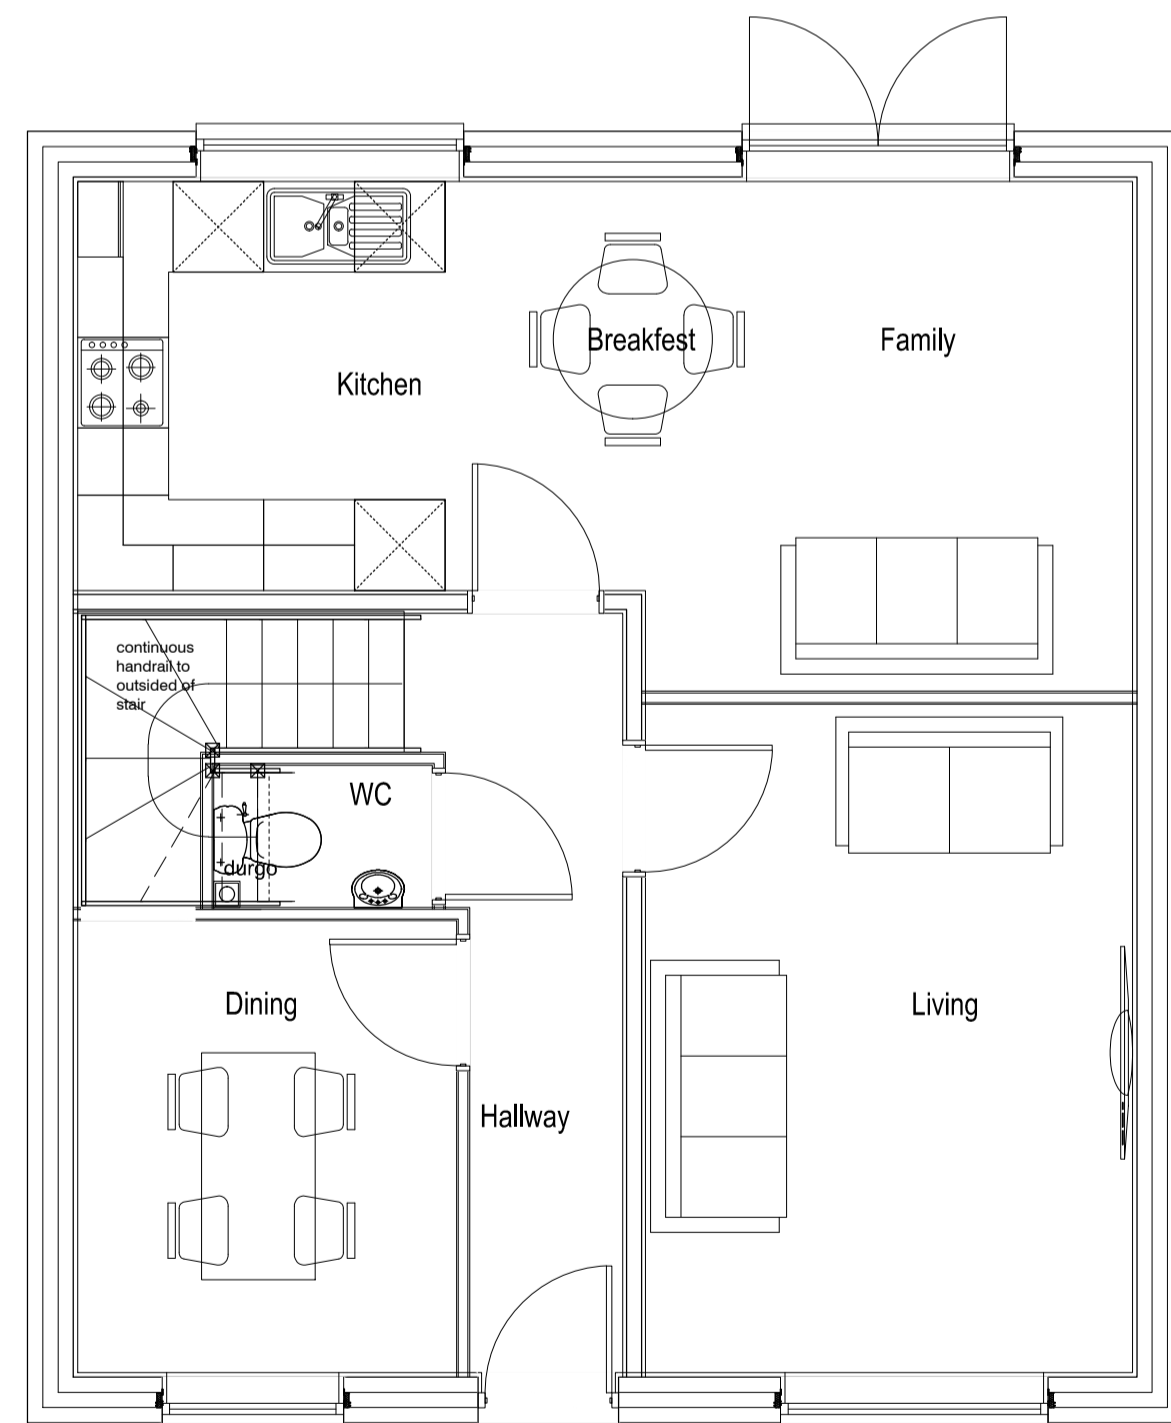

Ground Floor Plan

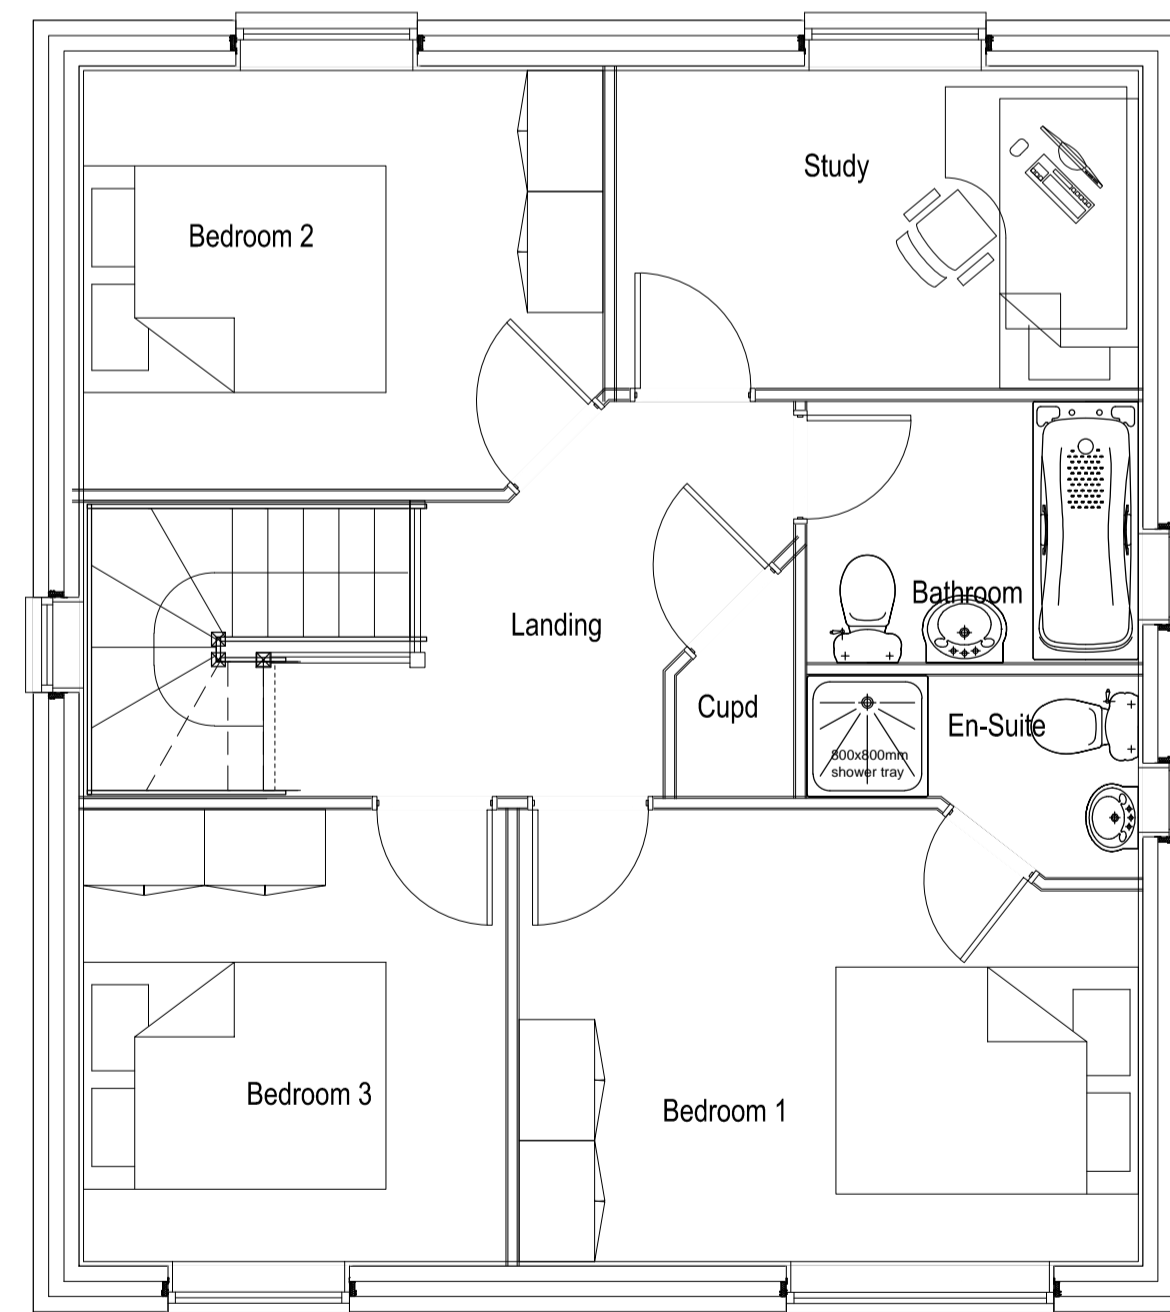

First Floor Plan

Plots  
 As - 204  
 Opp - 199

B 18.09.20 Plot numbers revised to suit latest site layout CD  
 A 06.03.20 Plot numbers updated in accordance with A-02-010-TP Rev D CD

Rev	Date	Revision Details	Dr	Ch
-----	------	------------------	----	----



**CHARLES CHURCH**  
 Charles Church Developments Limited

Job Title  
**Oakcroft Lane, Stubbington**

Drawing Title  
**Knightsbridge - Weather board Plans and Elevs**

Job No	Drawing No	Rev
220	KNI-002	B
Drawn	Checked	Date
br	sc	19.02.19

Scale  
 1:50 @ A1 / 1:100 @ A3



Status  
**PLANNING**