




Front Elevation




Rear Elevation




Side Elevation

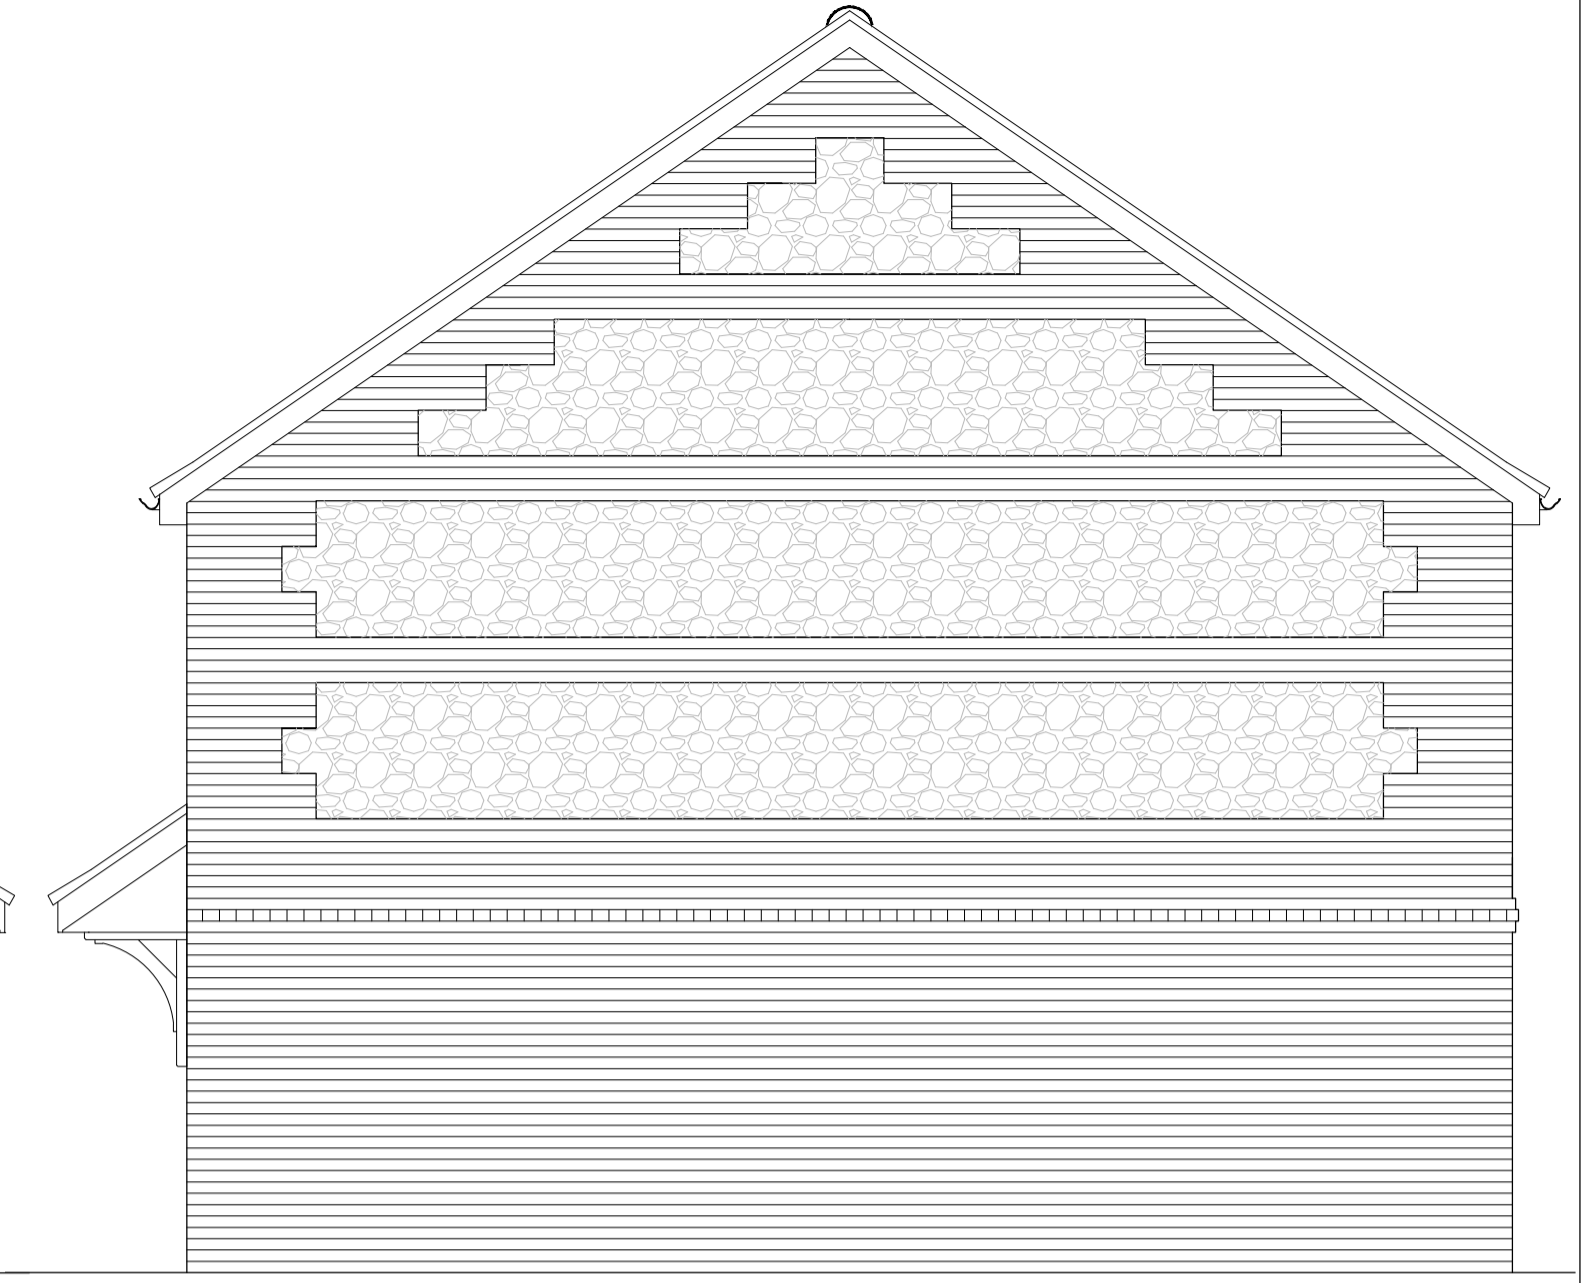

Side Elevation

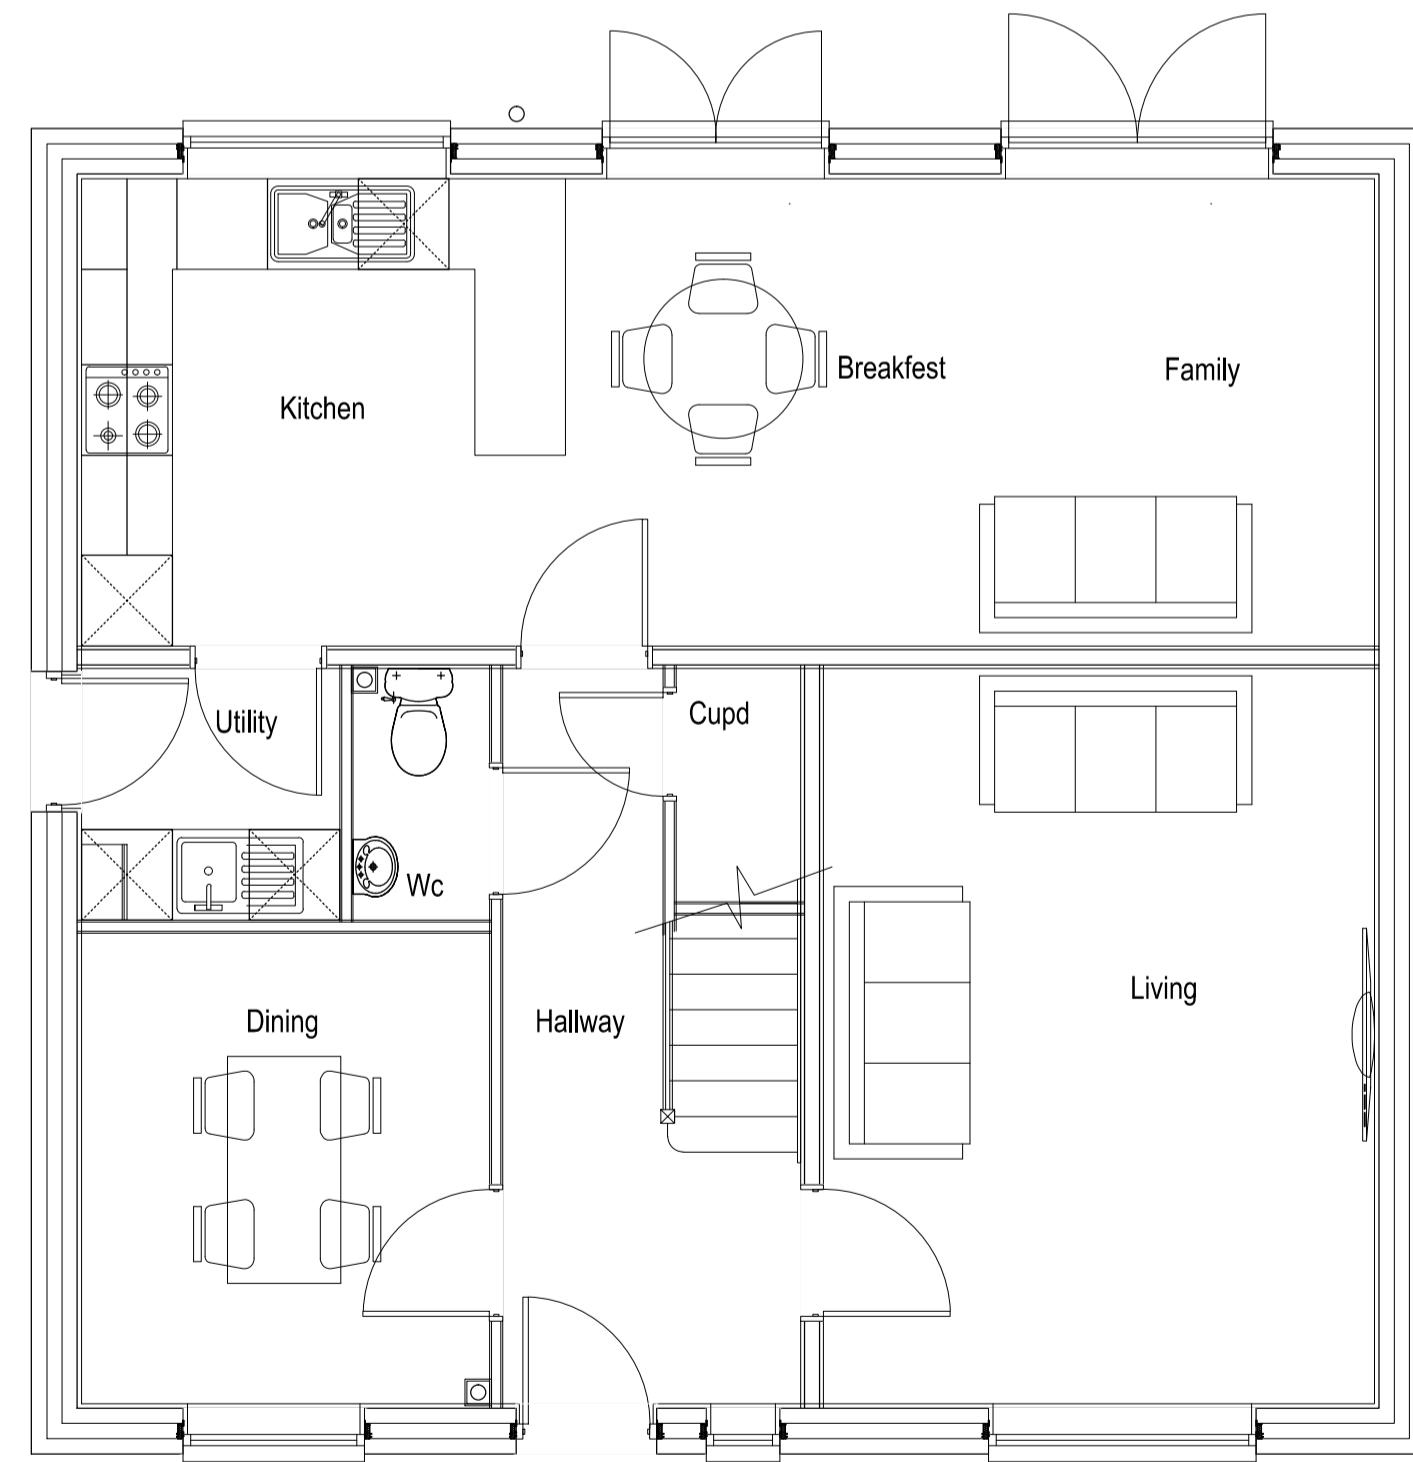

Ground Floor Plan

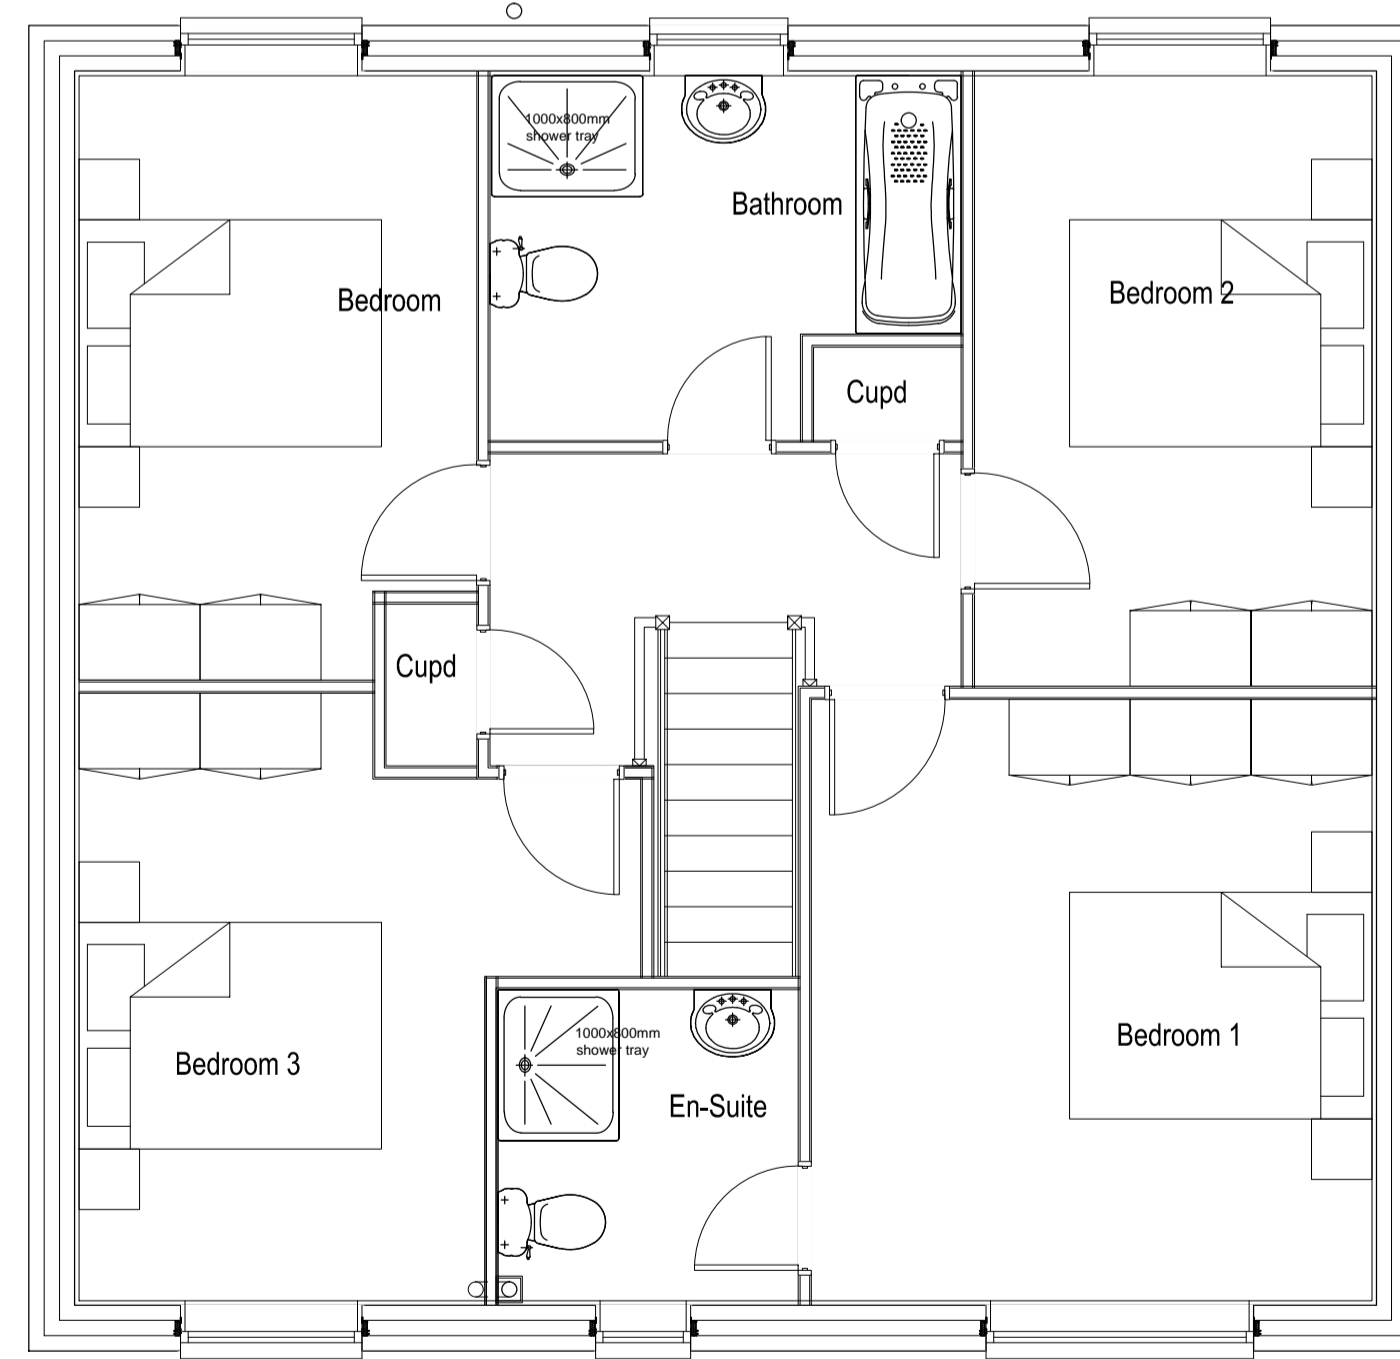

First Floor Plan

Plots
As - 192
Opp -

A 29.09.20 Window adjacent to front door amended to match floor plan CD

Rev	Date	Revision Details	Dr	Ch



CHARLES CHURCH
Charles Church Developments Limited

Job Title
Oakcroft Lane, Stubbington

Drawing Title
**Marlborough Plans and Elevs
Flint**

Job No	Drawing No	Rev
220	MARL-003	A
Drawn	Checked	Date
CD		19.02.19

Scale
1:50 @ A1 / 1:100 @ A3



Status
PLANNING