

Plots
 As - 205,
 Opp - 201,




Front Elevation




Side Elevation



Rear Elevation

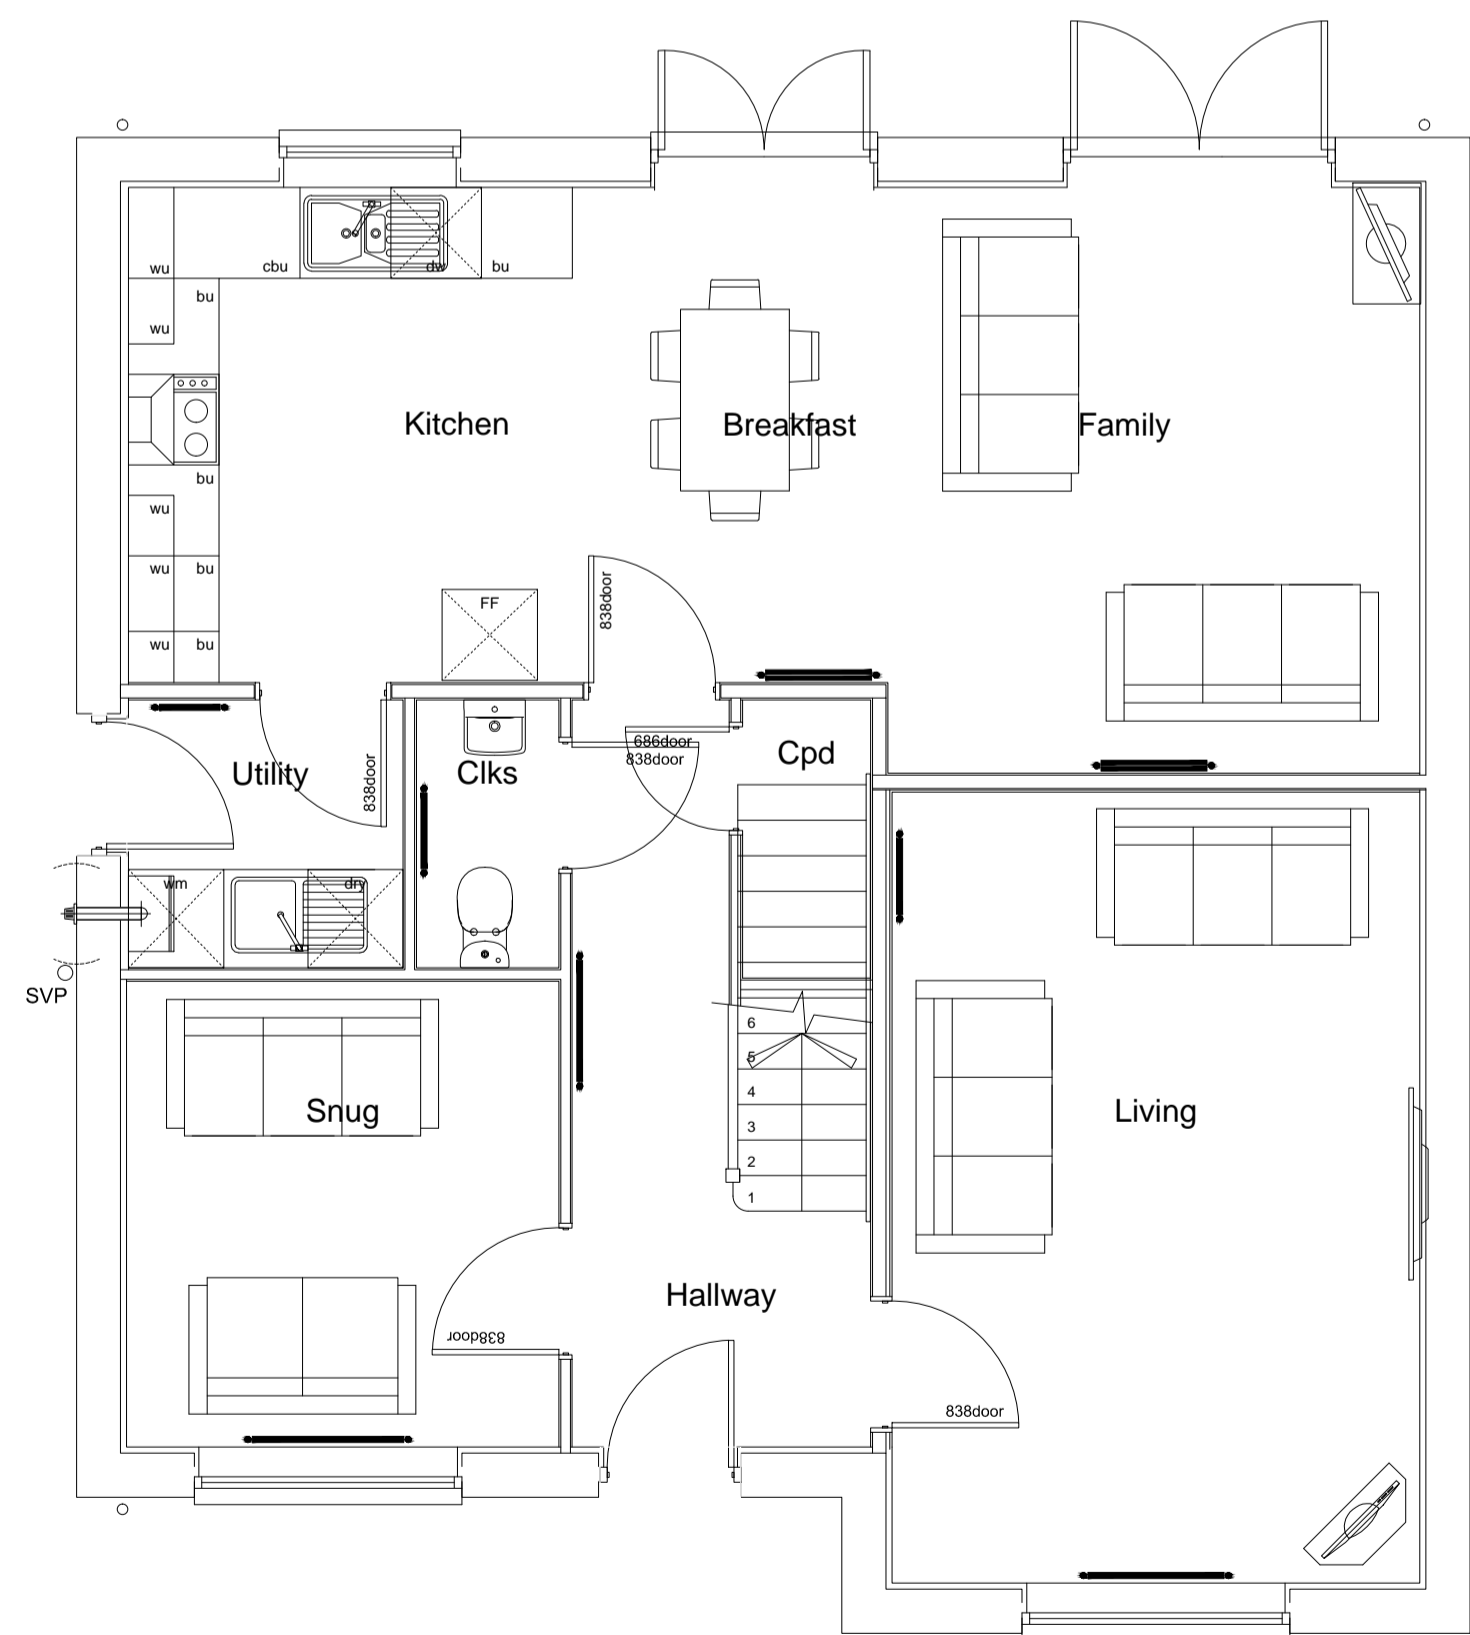

Ground Floor Plan

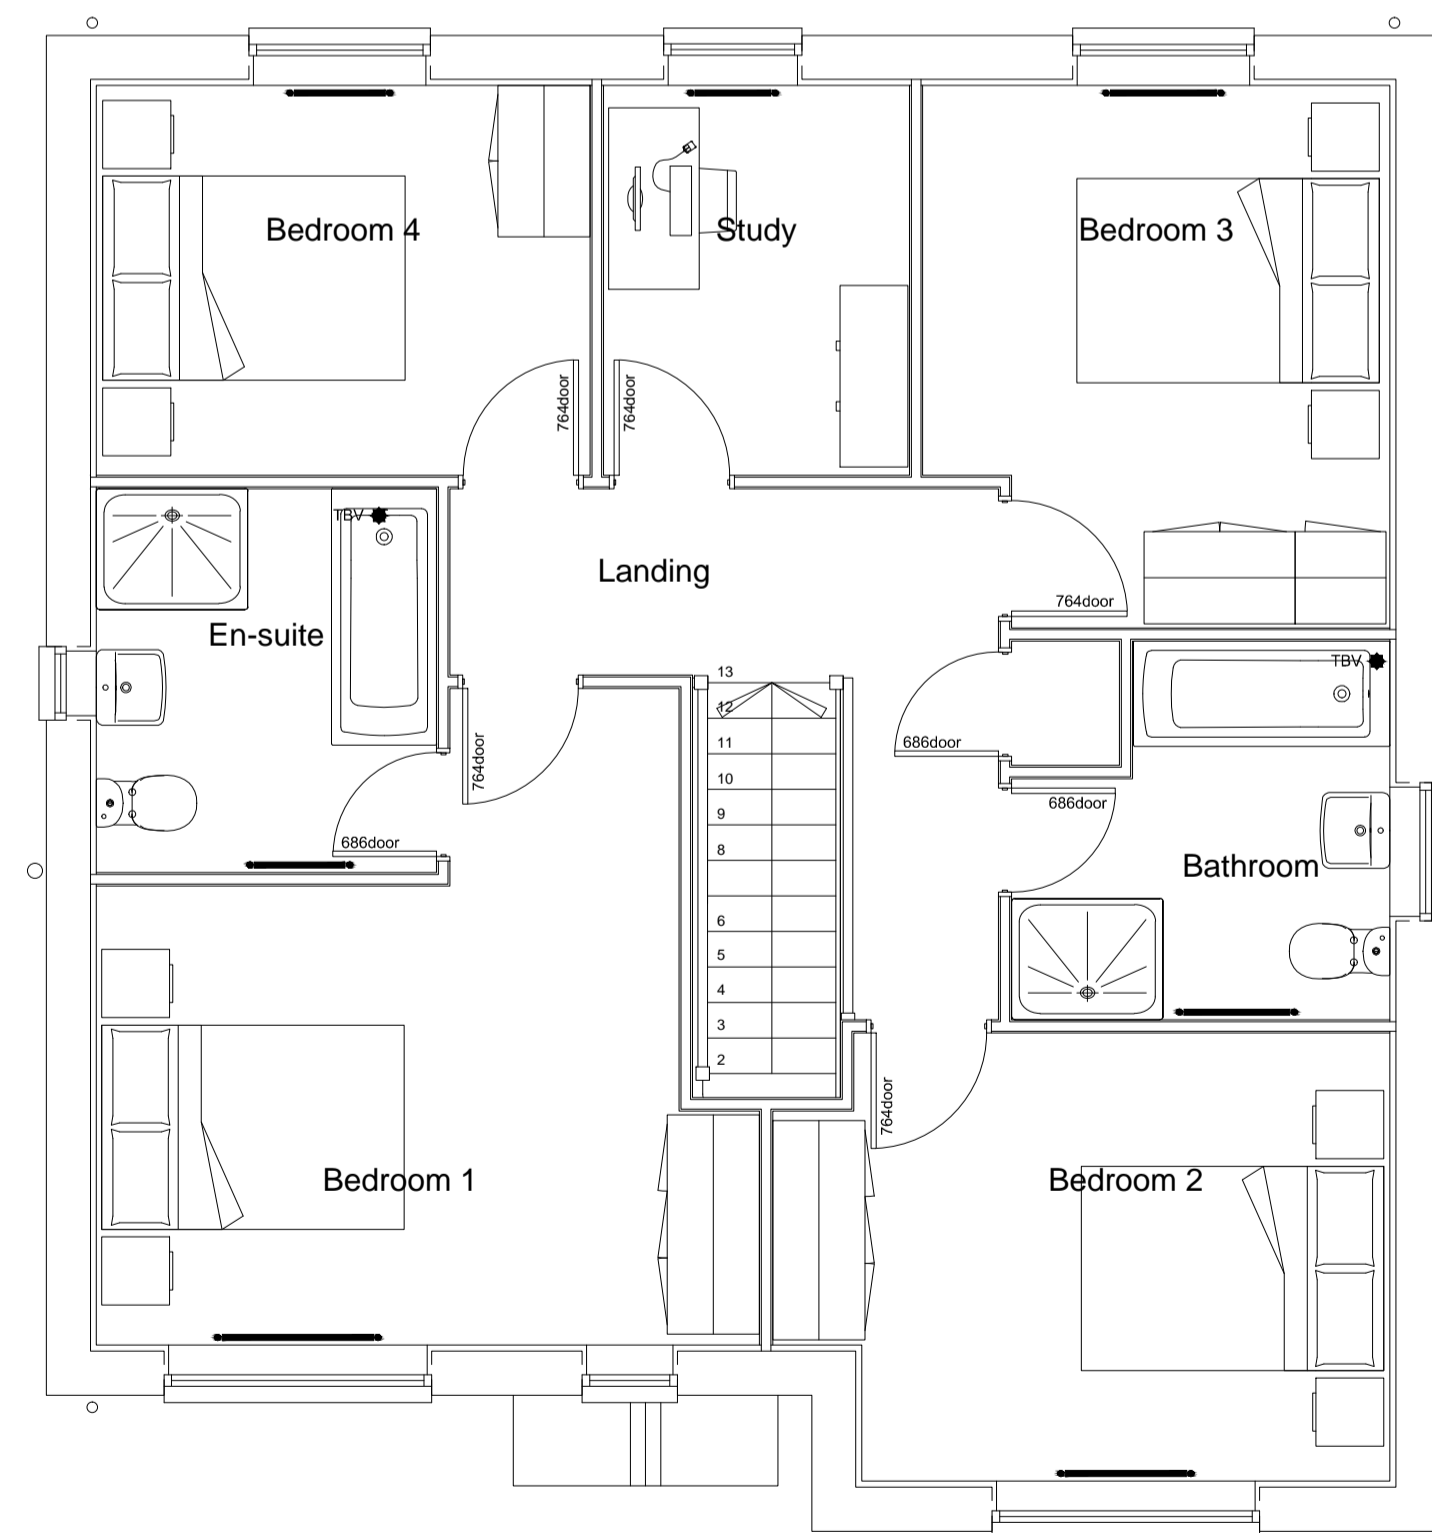

First Floor Plan



Side Elevation

B 18.09.20 Plot 209 Omitted. Remaining plot numbers CD revised to suit latest site layout
 A 06.03.20 Plot numbers updated in accordance with CD A-02-010-TP Rev D

Rev	Date	Revision Details	Dr	Ch



CHARLES CHURCH
 Charles Church Developments Limited

Job Title
Oakcroft Lane, Stubbington

Drawing Title
Marylebone Plans and Elevs

Job No	Drawing No	Rev
220	MAR-001	B
Drawn	Checked	Date
br	db	19.02.19

Scale
 1:50 @ A1 / 1:100 @ A3



Status
PLANNING