


Plots
 As -
 Opp - 206




Front Elevation

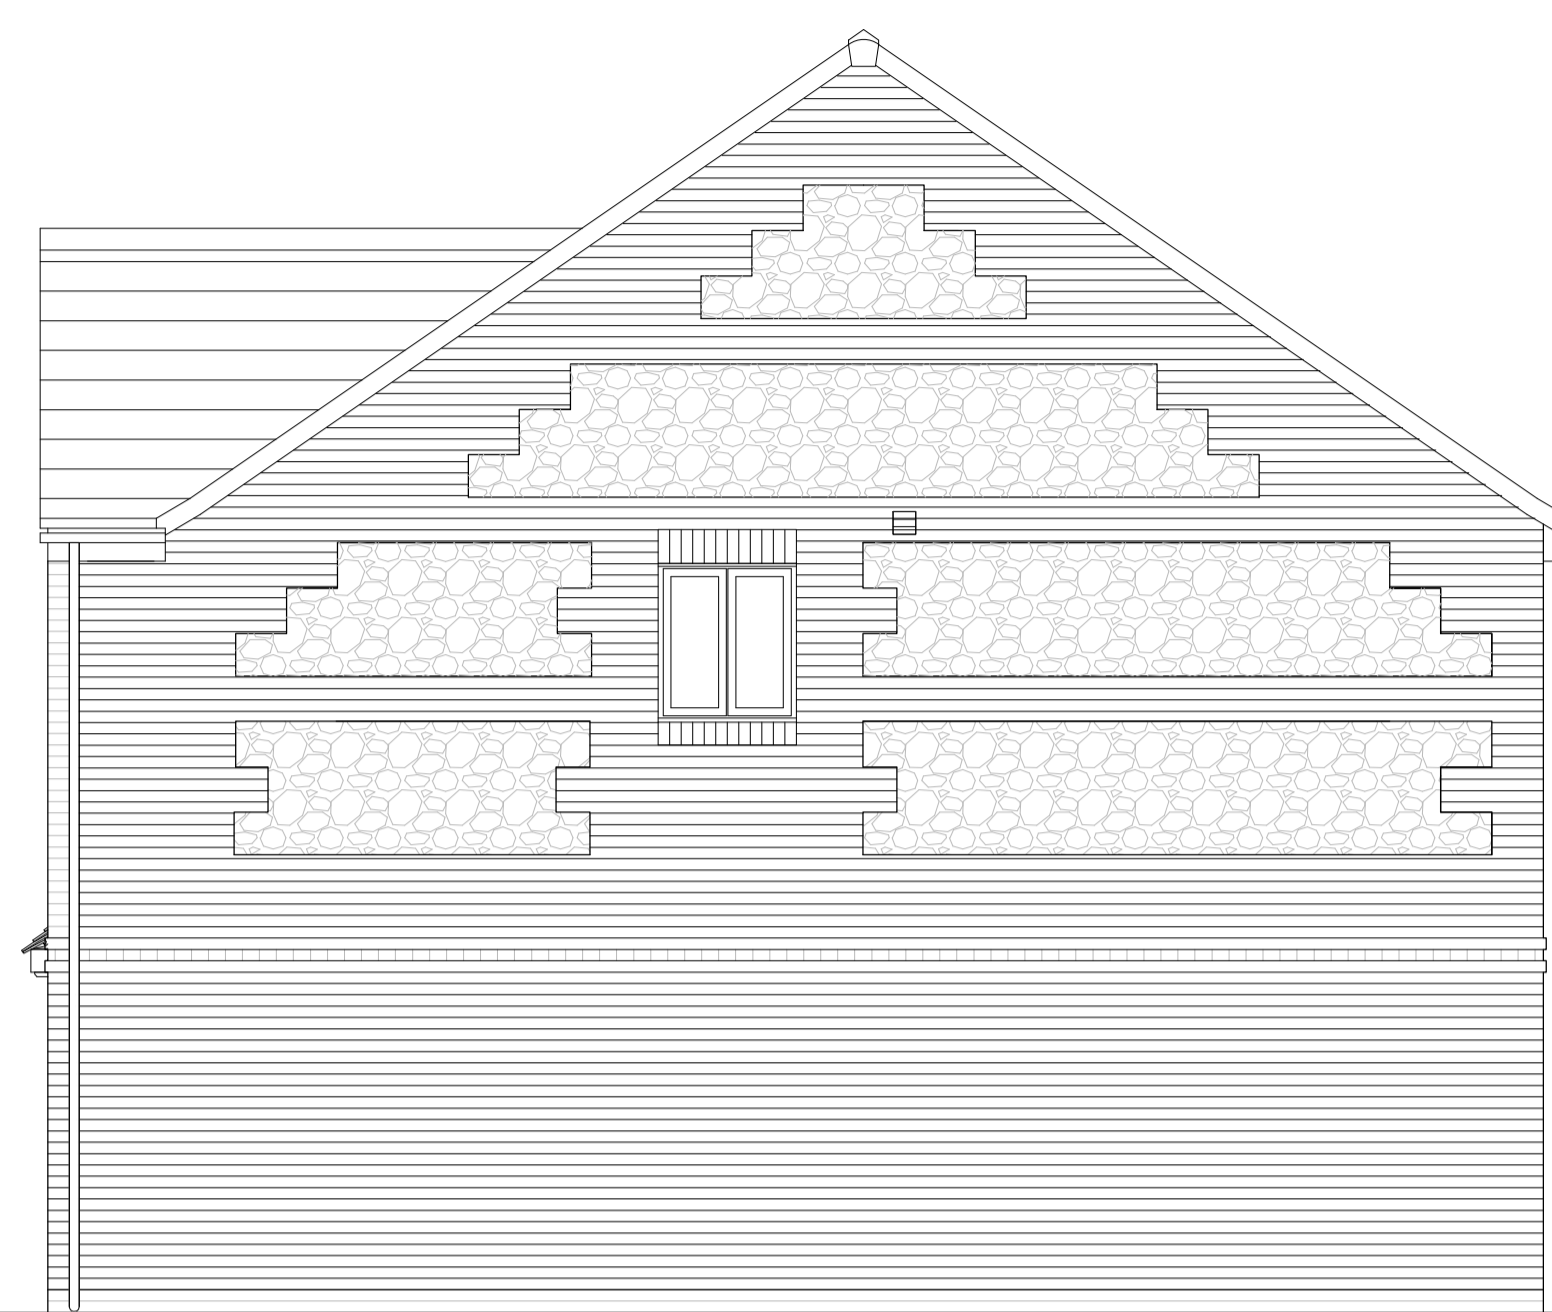


Side Elevation



Rear Elevation

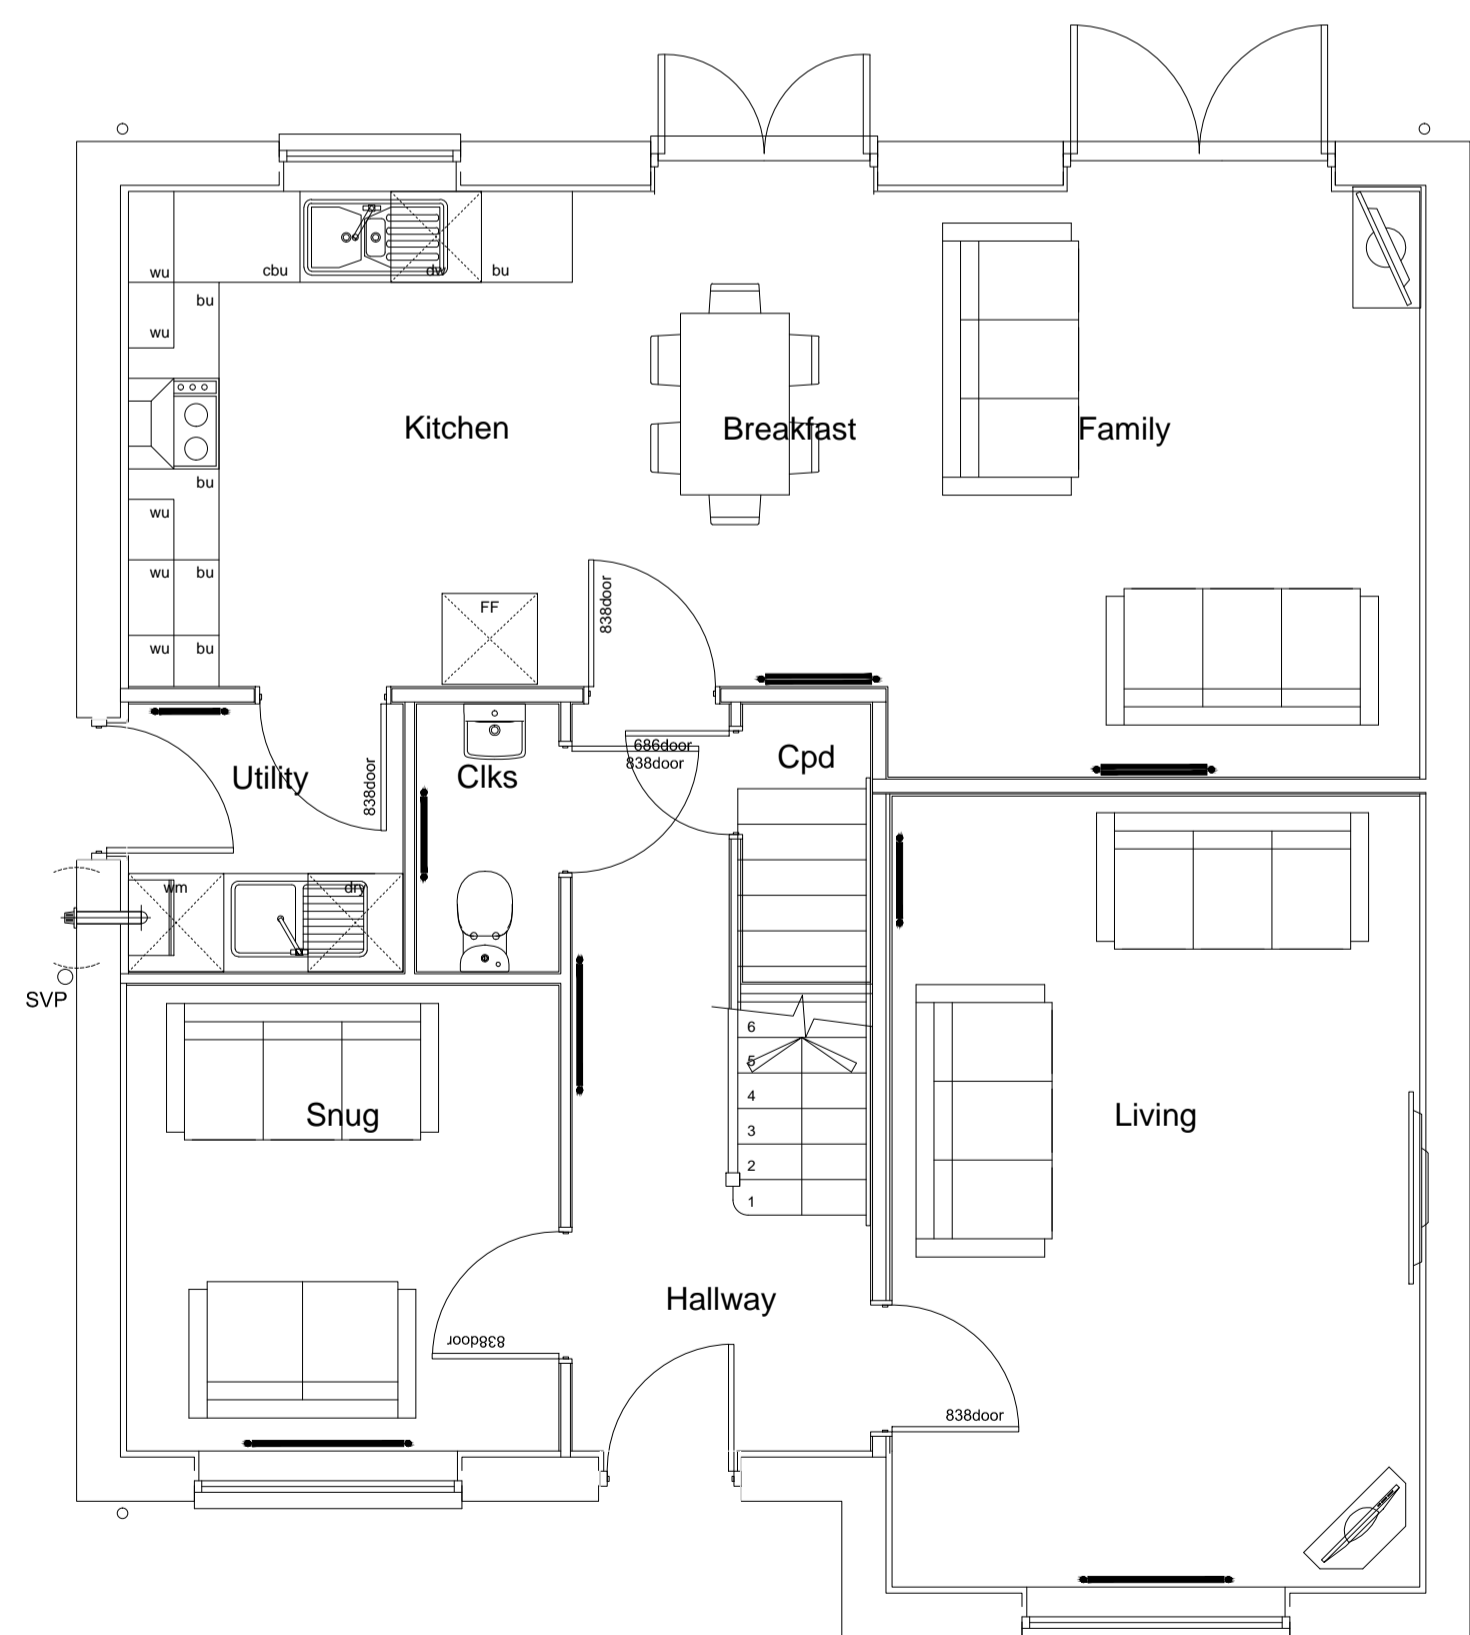


 
Ground Floor Plan

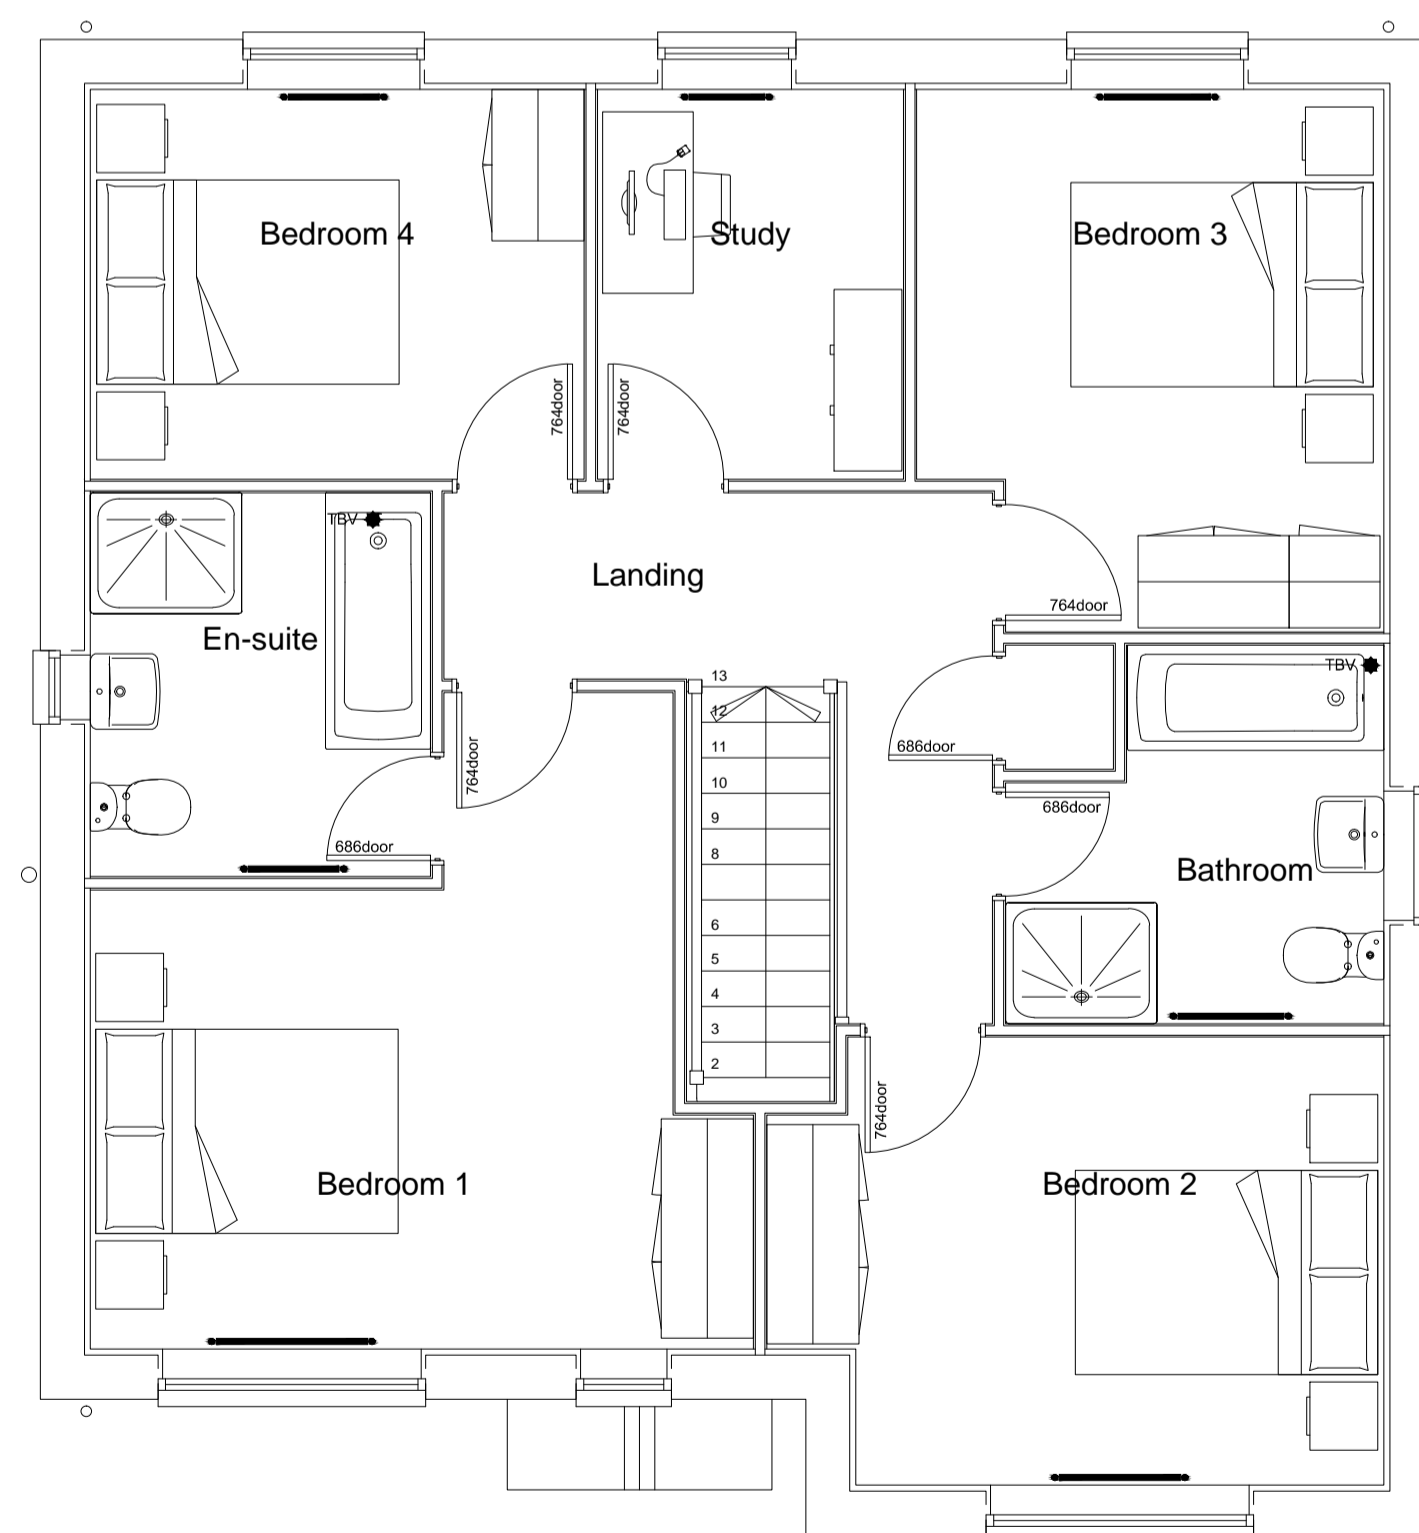

First Floor Plan



Side Elevation

Rev	Date	Revision Details	Dr	Ch
 CHARLES CHURCH Charles Church Developments Limited				
Job Title Oakcroft Lane, Stubbington				
Drawing Title Marylebone V2 Plans and Elevs				
Job No 220	Drawing No MAR-002	Rev -		
Drawn CD	Checked db	Date 18.09.20		
Scale 1:50 @ A1 / 1:100 @ A3				
				
Status PLANNING				