
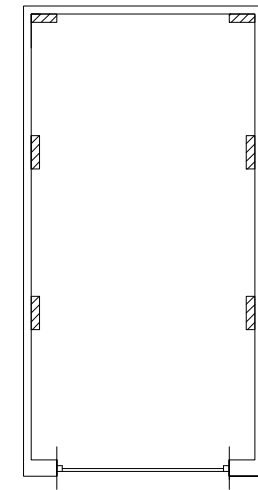


Plots
As- 194, 195, 196,
199, 204

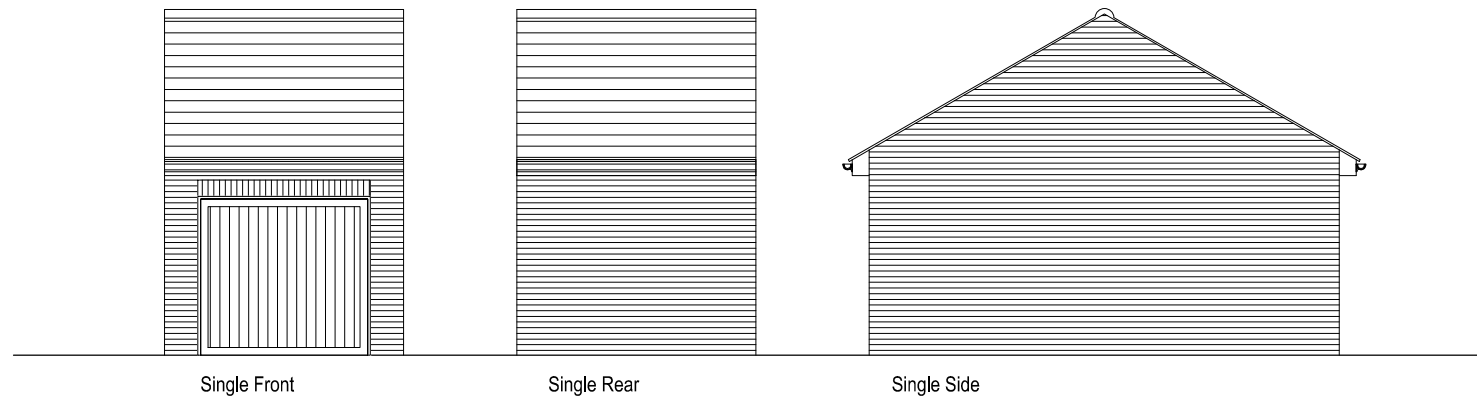

Single Garage Floor Plan

A 18.09.20 Plot numbers updated to suit latest site layout CD BR

Drawing Title Single Garage	Job No 220	Drawing No GAR-004	Rev A	Rev	Date	Revision Details	Dr	Ch
	Drawn CD	Checked BR	Date 06.03.20					
Job Title Oakcroft Lane, Stubbington	Scale 1:250 @ A3 	Status INFORMATION	 CHARLES CHURCH Charles Church Developments Limited					
File Location: \\psn.persimmonhomes.net\shared\south coast\technical\current sites\stubbington - oakcroft\drawings\architect\planning\house type drawings\persimmon								