




Front Elevation

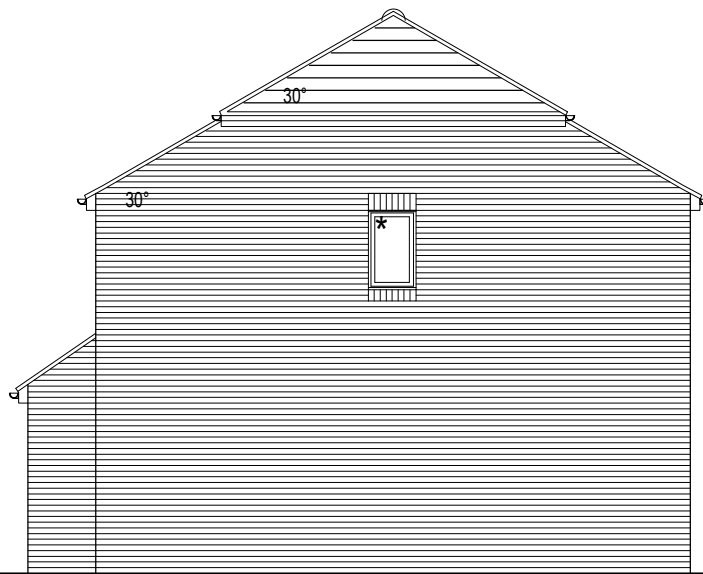


Side Elevation


* Obscure glass



Rear Elevation

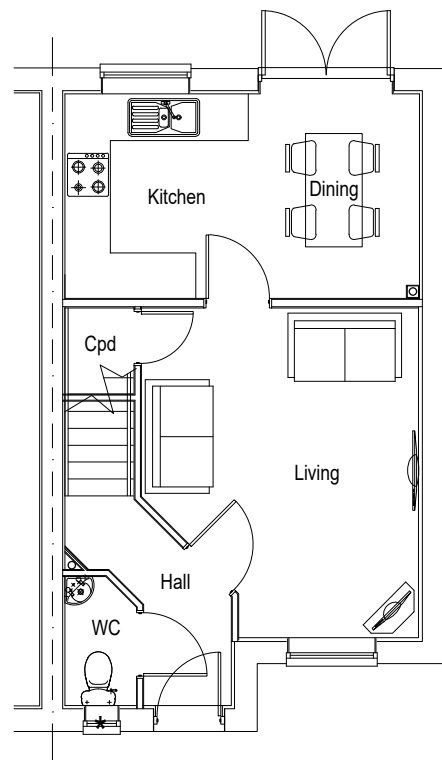

Ground Floor Plan

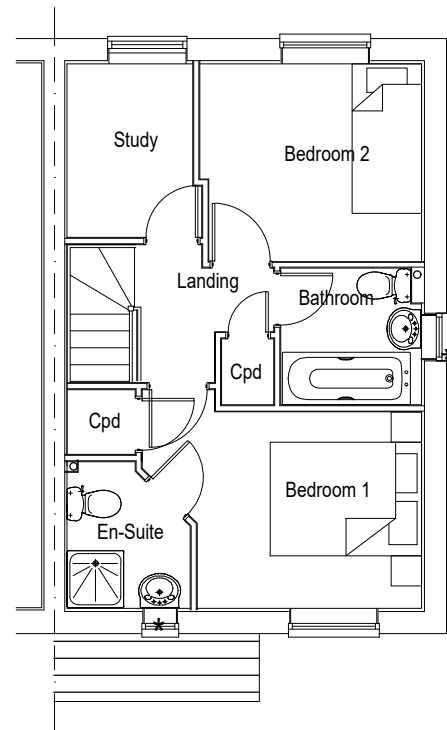

First Floor Plan

* Obscure glass

Plots
As- 166,
Opp- 163,

C	07.04.21	First floor layout adjusted to comply with NSS	CD	DB
B	15.01.21	Amended to suit comments from Planners	CD	DB
A	18.09.20	Plot numbers revised to suit latest site layout	CD	BR

Drawing Title Hanbury - Barn Hip Plans & Elevations		Job No 220	Drawing No Han-006	Rev C	Rev	Date	Revision Details	Dr	Ch
Scale 1:100 @ A3		Drawn CD	Checked BR	Date Nov '19					
		PLANNING			 Together, we make a home				

Job Title
**Oakcroft Lane,
Stubbington**