





Front Elevation

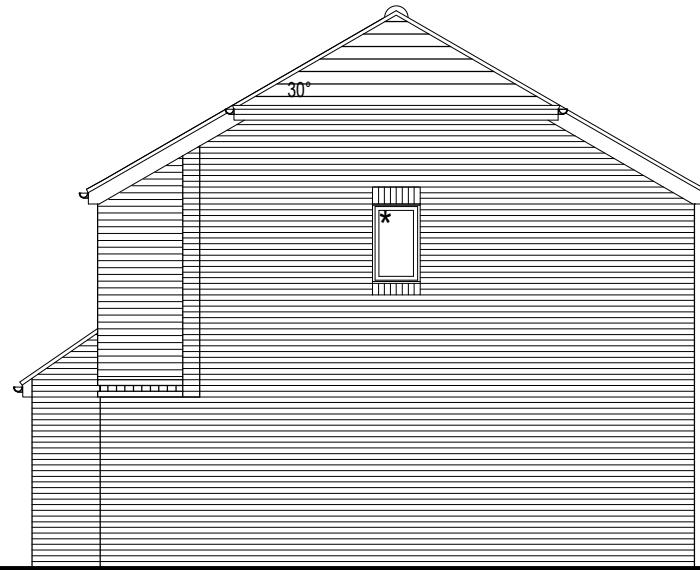


Side Elevation
* Obscure glass



Rear Elevation

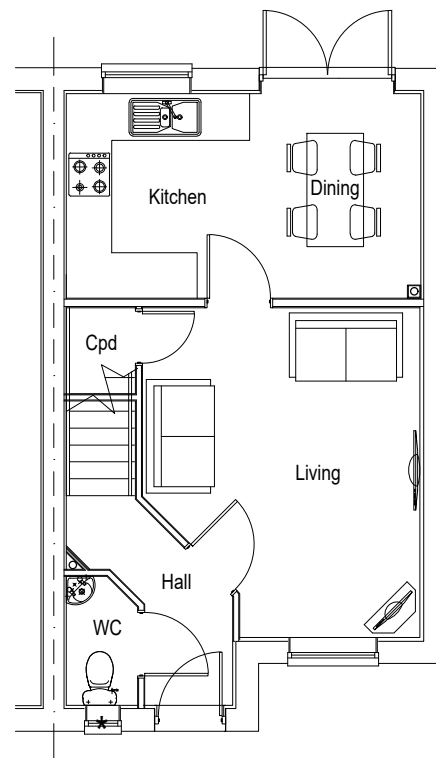

Ground Floor Plan

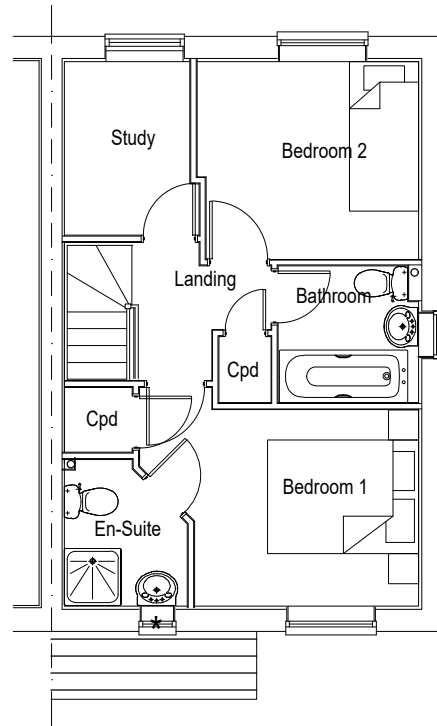

First Floor Plan
* Obscure glass

Plots (Tile Hanging)
As- 189,
Opp-

C 07.04.21 First floor layout adjusted to comply with NSS CD DB
B 15.01.21 Amended to suit comments from Planners CD DB
A 18.09.20 Plot numbers revised to suit latest site layout CD BR

Drawing Title Hanbury TH - HIP Plans & Elevations	Job No 220	Drawing No Han-005	Rev C	Date Nov '19	Revision Details	Dr CD	Ch DB
Scale 1:100 @ A3	Status PLANNING		PERSIMMON Together, we make a home				

Job Title
**Oakcroft Lane,
Stubbington**