





Front Elevation
* Obscure glass



Rear Elevation

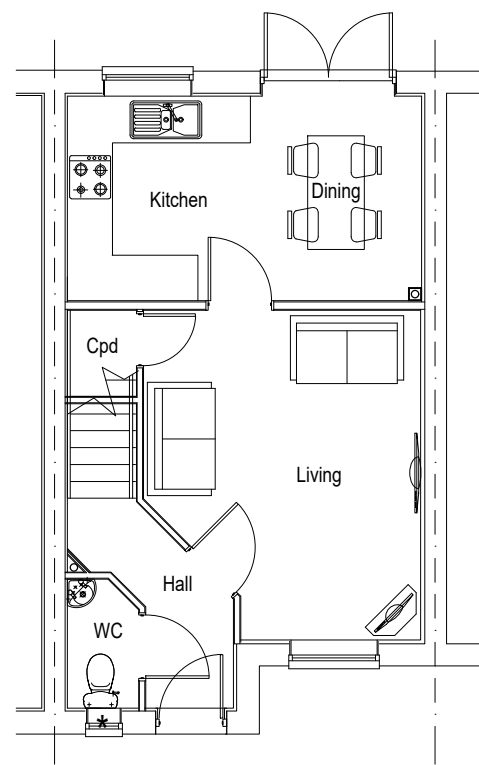

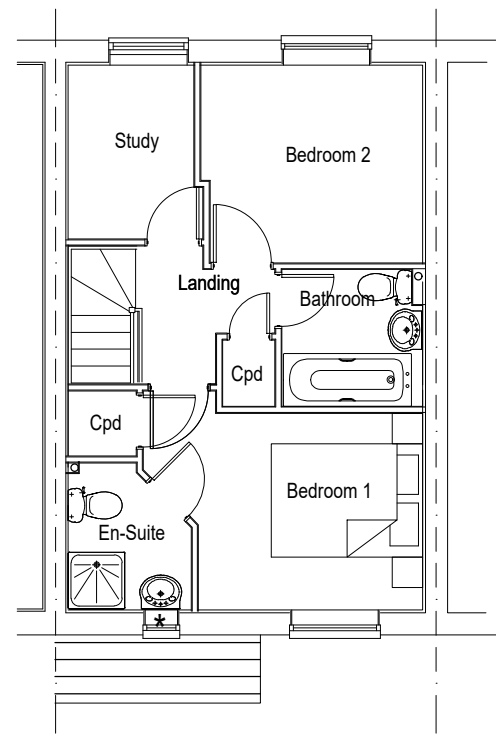

Ground Floor Plan



First Floor Plan
* Obscure glass

Plots (MID-TERRACE)
As- 190,
Opp-

Rev	Date	Revision Details	Dr	Ch
D	07.04.21	First floor layout adjusted to comply with NSS	CD	DB
C	15.01.21	Amended to suit comments from Planners	CD	DB
B	18.09.20	Plot numbers revised to suit latest site layout	CD	BR
A	06.03.20	Plot numbers updated in accordance with A-02-010-TP Rev D	CD	BR

Drawing Title Hanbury TH Mid Plans & Elevations	Job No 220	Drawing No Han-004	Rev D	Date Nov '19	 PERSIMMON Together, we make a home
Drawn CD	Checked BR	PLANNING			
Scale 1:100 @ A3					

Job Title
Oakcroft Lane, Stubbington