





Front Elevation

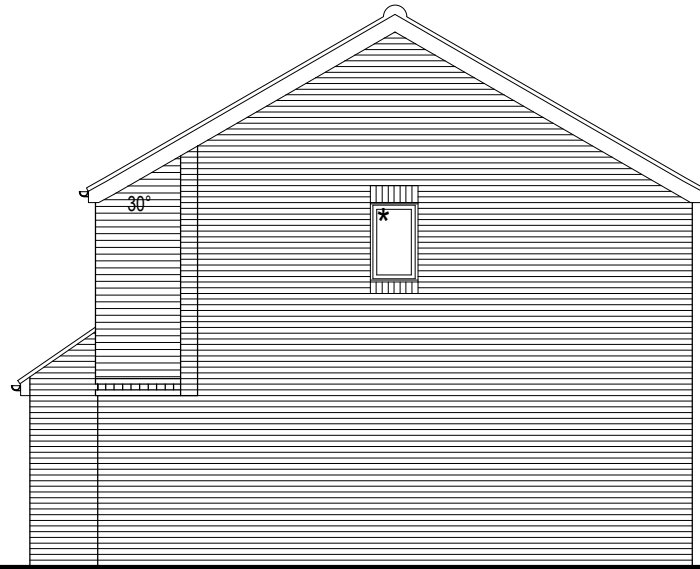


Side Elevation
* Obscure glass



Rear Elevation

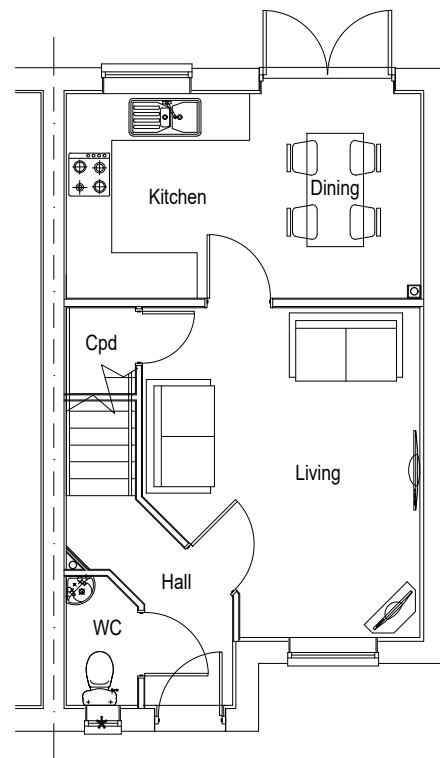


Ground Floor Plan

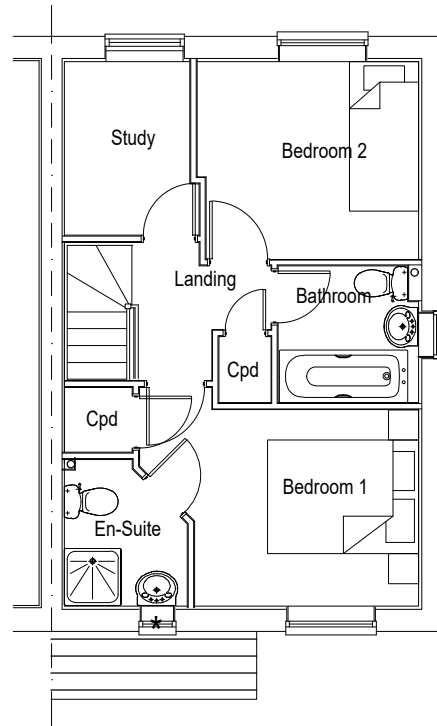

First Floor Plan
* Obscure glass

Plots (Tile Hanging)
As- 126,
Opp- 127

Rev	Date	Revision Details	Dr	Ch
D	07.04.21	First floor layout adjusted to comply with NSS	CD	DB
C	15.01.21	Amended to suit comments from Planners	CD	DB
B	18.09.20	Plot numbers revised to suit latest site layout	CD	BR
A	06.03.20	Plot numbers updated in accordance with A-02-010-TP Rev D	CD	BR

Drawing Title Hanbury Tile hanging Plans & Elevations	Job No 220	Drawing No Han-003	Rev D	Rev Date Nov '19	Revision Details	Dr CD	Ch DB
Scale 1:100 @ A3	Status PLANNING		 PERSIMMON Together, we make a home				

Job Title
Oakcroft Lane, Stubbington