





Front Elevation

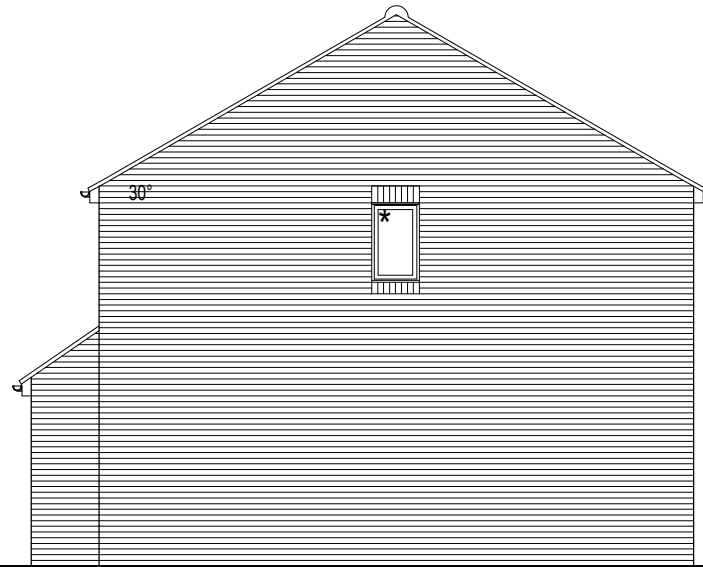


Side Elevation
* Obscure glass



Rear Elevation

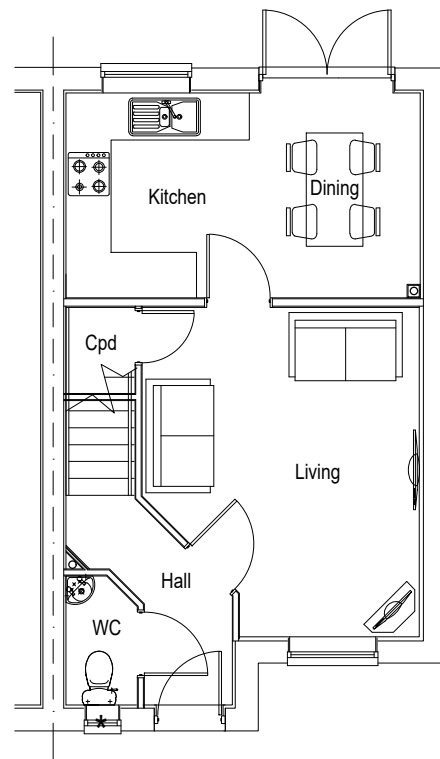


Ground Floor Plan

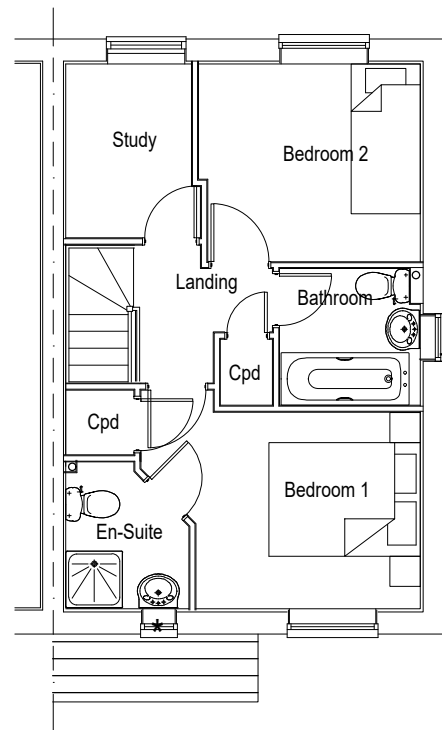

First Floor Plan
* Obscure glass

Plots
As- 05, 84, 86, 114, 153,
Opp- 04, 83, 85, 113, 154,

Rev	Date	Revision Details	Dr	Ch
E	07.04.21	First floor layout adjusted to comply with NSS	CD	DB
D	15.01.21	Amended to suit comments from Planners	CD	DB
C	07.10.20	Affordable housing plots moved to separate sheet	CD	BR
B	18.09.20	Plot numbers revised to suit latest site layout	CD	BR
A	06.03.20	Plot numbers updated in accordance with A-02-010-TP Rev D	CD	BR

Drawing Title Hanbury Plans & Elevations	Job No 220	Drawing No Han-001	Rev E	Rev Date Nov '19	Revision Details	Dr CD	Ch DB
Scale 1:100 @ A3	Status PLANNING		 PERSIMMON Together, we make a home				

Job Title
**Oakcroft Lane,
Stubbington**