





Side Elevation




Front Elevation
* Obscure glass

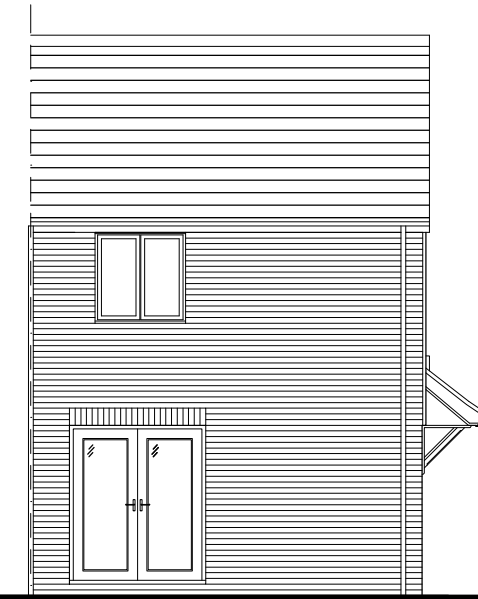

Rear Elevation

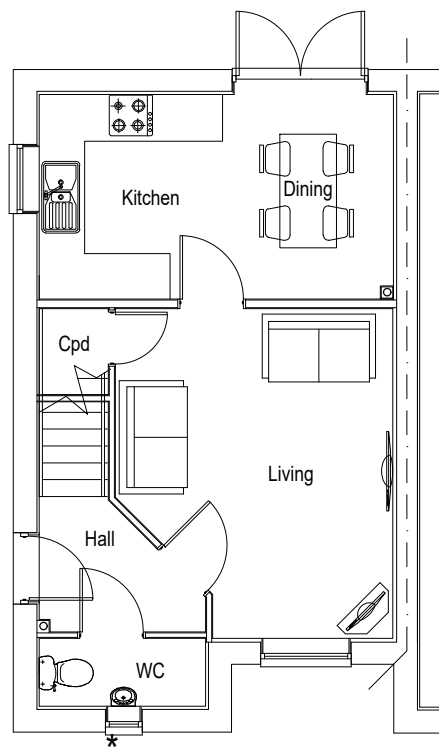


Ground Floor Plan
* Obscure glass

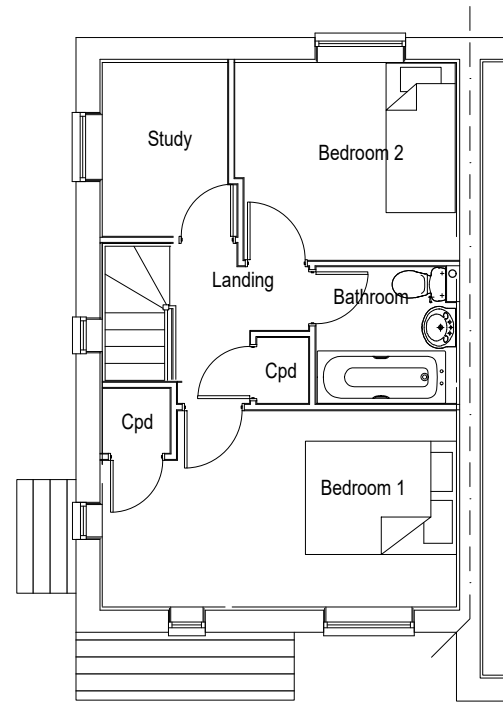

First Floor Plan

Plots
As- 179
Opp-

Drawing Title Hanbury Corner - Plans & Elevations		Job No 220	Drawing No Han-Cnr-005	Rev B	<small>B 07.04.21 First floor layout adjusted to comply with NSS CD DB A 15.01.21 Amended to suit comments from Planners CD DB</small>	
Drawn CD	Checked BR	Date Nov '19	<small>Rev Date Revision Details Dr Ch</small>			
Scale 1:100 @ A3		Status PLANNING		 PERSIMMON Together, we make a home		

Job Title
Oakcroft Lane, Stubbington