





Side Elevation




Front Elevation
* Obscure glass

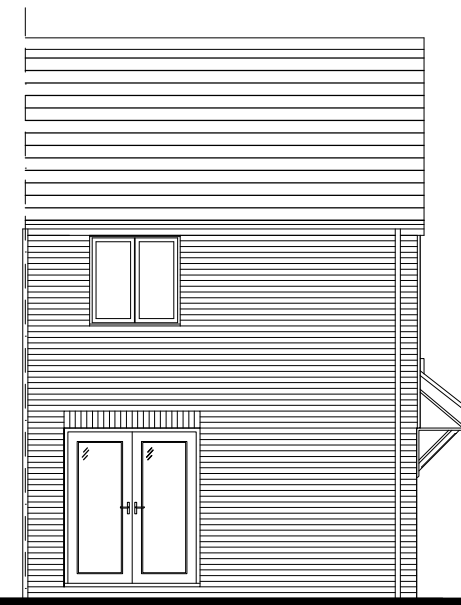

Rear Elevation

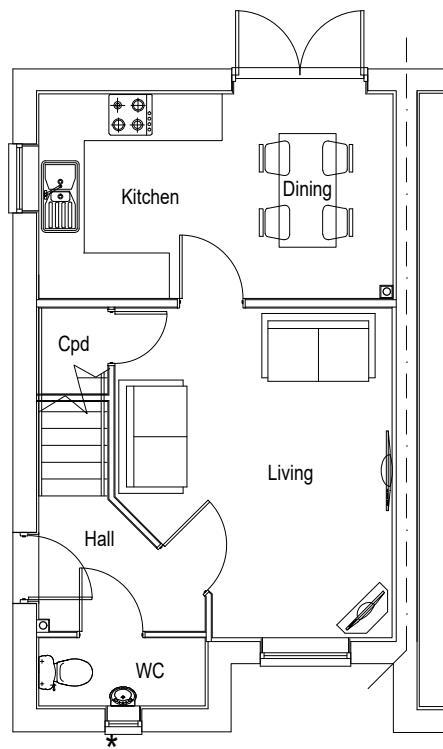

Ground Floor Plan
* Obscure glass

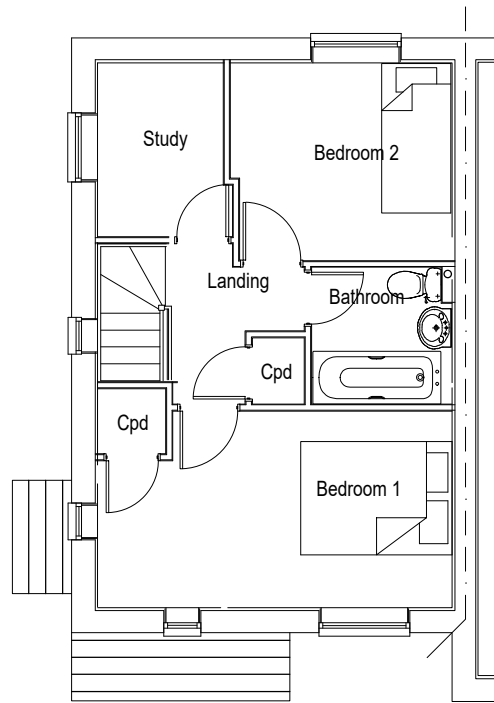

First Floor Plan

Plots
As- 90,
Opp-

Rev	Date	Revision Details	Dr	Ch
E	07.04.21	First floor layout adjusted to comply with NSS	CD	DB
D	15.01.21	Amended to suit comments from Planners	CD	DB
C	07.10.20	Amended to show affordable layout	CD	BR
B	18.09.20	Plot numbers revised to suit latest site layout	CD	BR
A	06.03.20	Plot numbers updated in accordance with A-02-010-TP Rev D	CD	BR

Drawing Title Hanbury Corner Plans & Elevations		Job No 220	Drawing No Han-C-HA-001	Rev E
Scale 1:100 @ A3 metres 1 2 3 4		Drawn CD	Checked BR	Date Nov '19
Job Title Oakcroft Lane, Stubbington		Status PLANNING		

