




Front Elevation

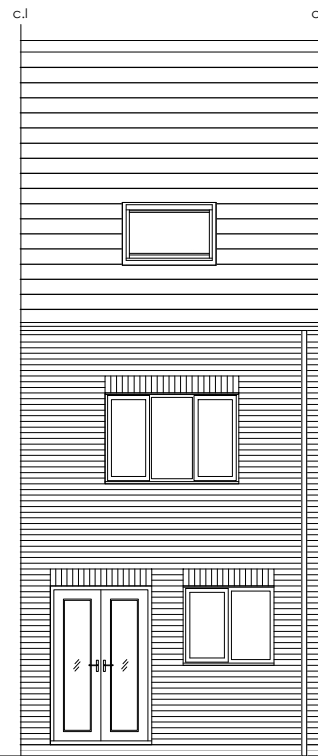


Rear Elevation

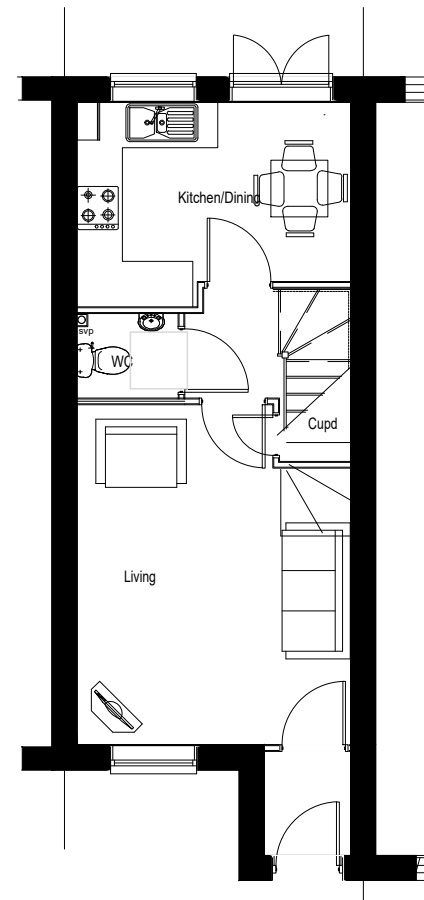

Ground Floor Plan

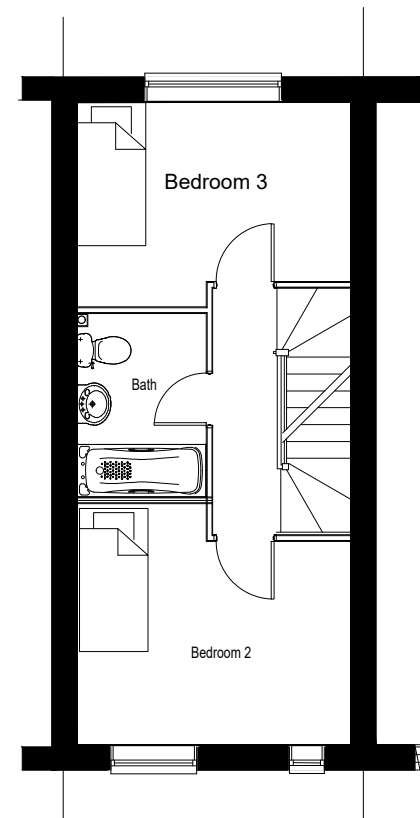
 


First Floor Plan

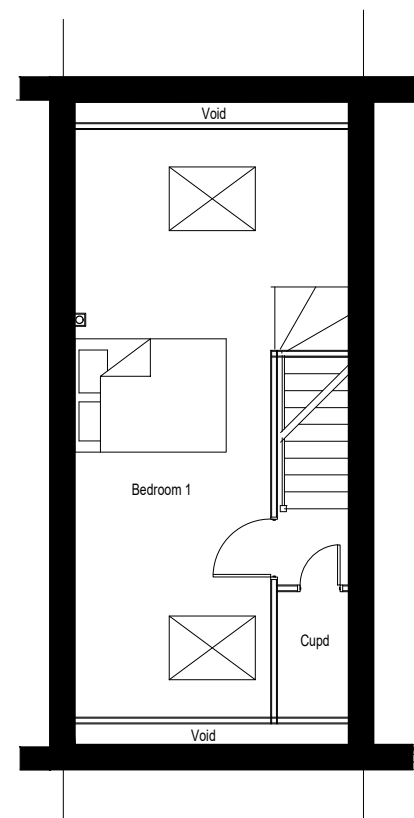

Second Floor Plan

Plots (Tile Hanging)
As- 117, 123, 184,
Opp- 116, 122, 185,

Drawing Title Carleton - Tile hanging Plans & Elevations	Job No 220	Drawing No CAR-003	Rev -	Rev Date Jan '21	Revision Details	Dr Ch
Drawn CD	Checked BR	PLANNING		 PERSIMMON Together, we make a home		
Scale 1:100 @ A3 	File Location: s:\south coast\technical\current sites\stubbington - oakcroft\drawings\architect\planning\house type drawings\persimmon					