


**Proposed: Section**

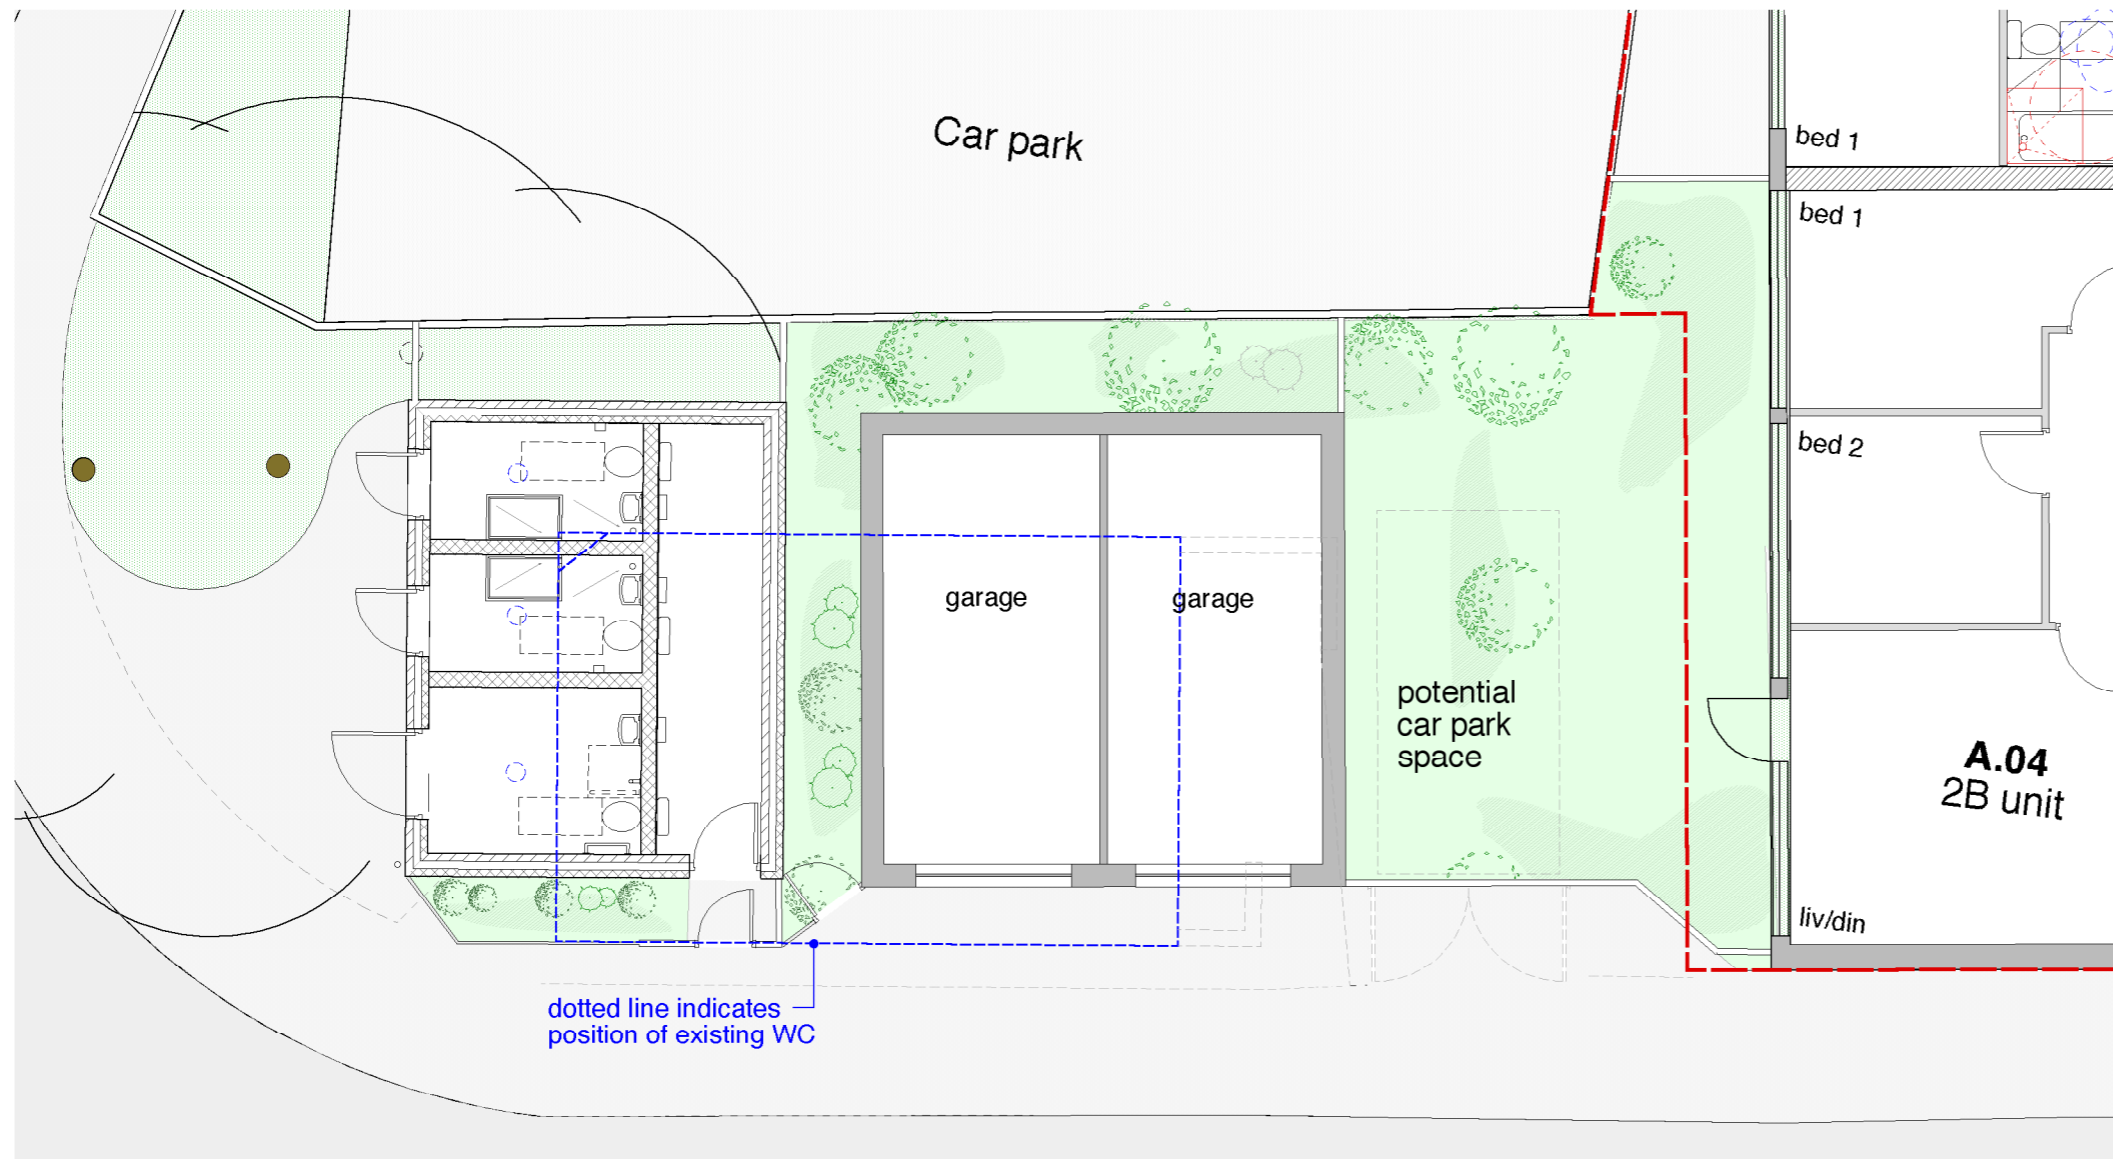

dotted line indicates position of existing WC

**Proposed: Ground Floor Plan**

**SKETCH 9.10.14**

**Public Convenience  
Titchfield**

Sketch Proposals for:  
**8-10 Southampton Hill,  
Titchfield,  
Fareham, P014 4AJ**

scale 1: 100