





Front Elevation




Rear Elevation

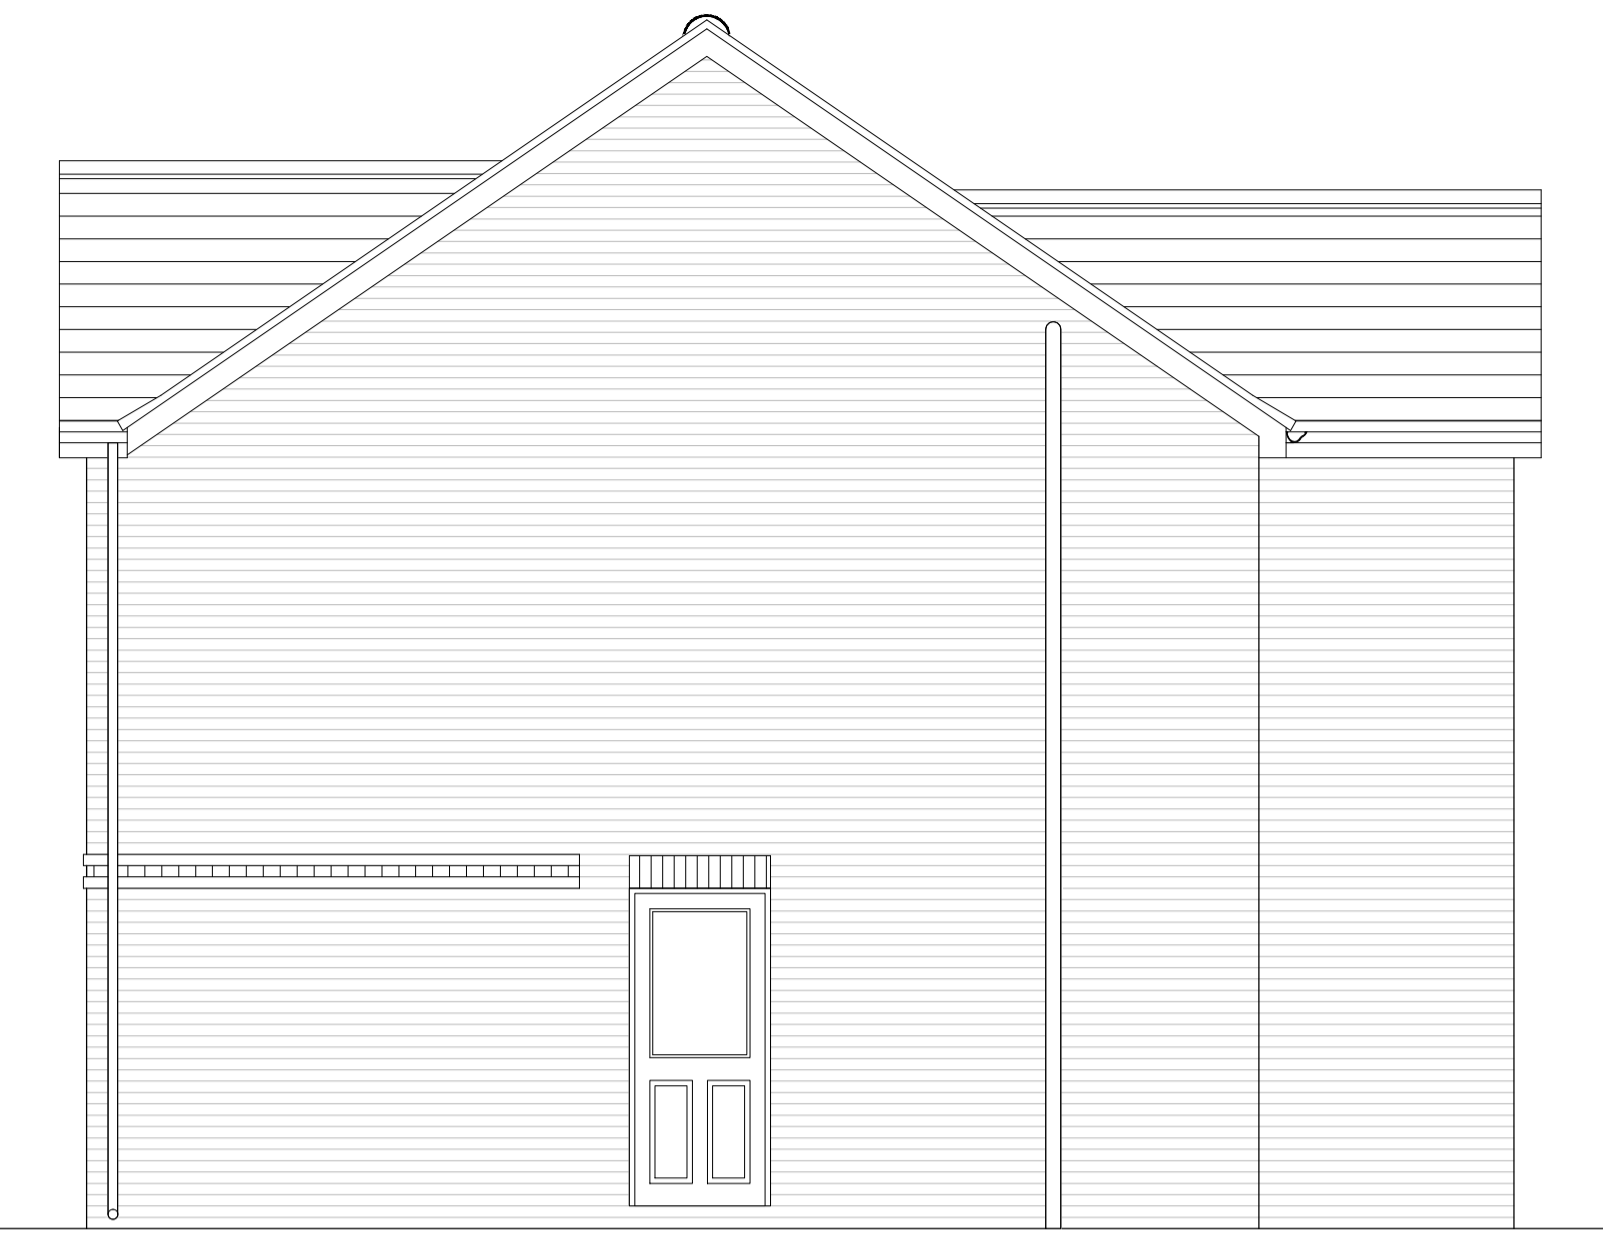


Side Elevation

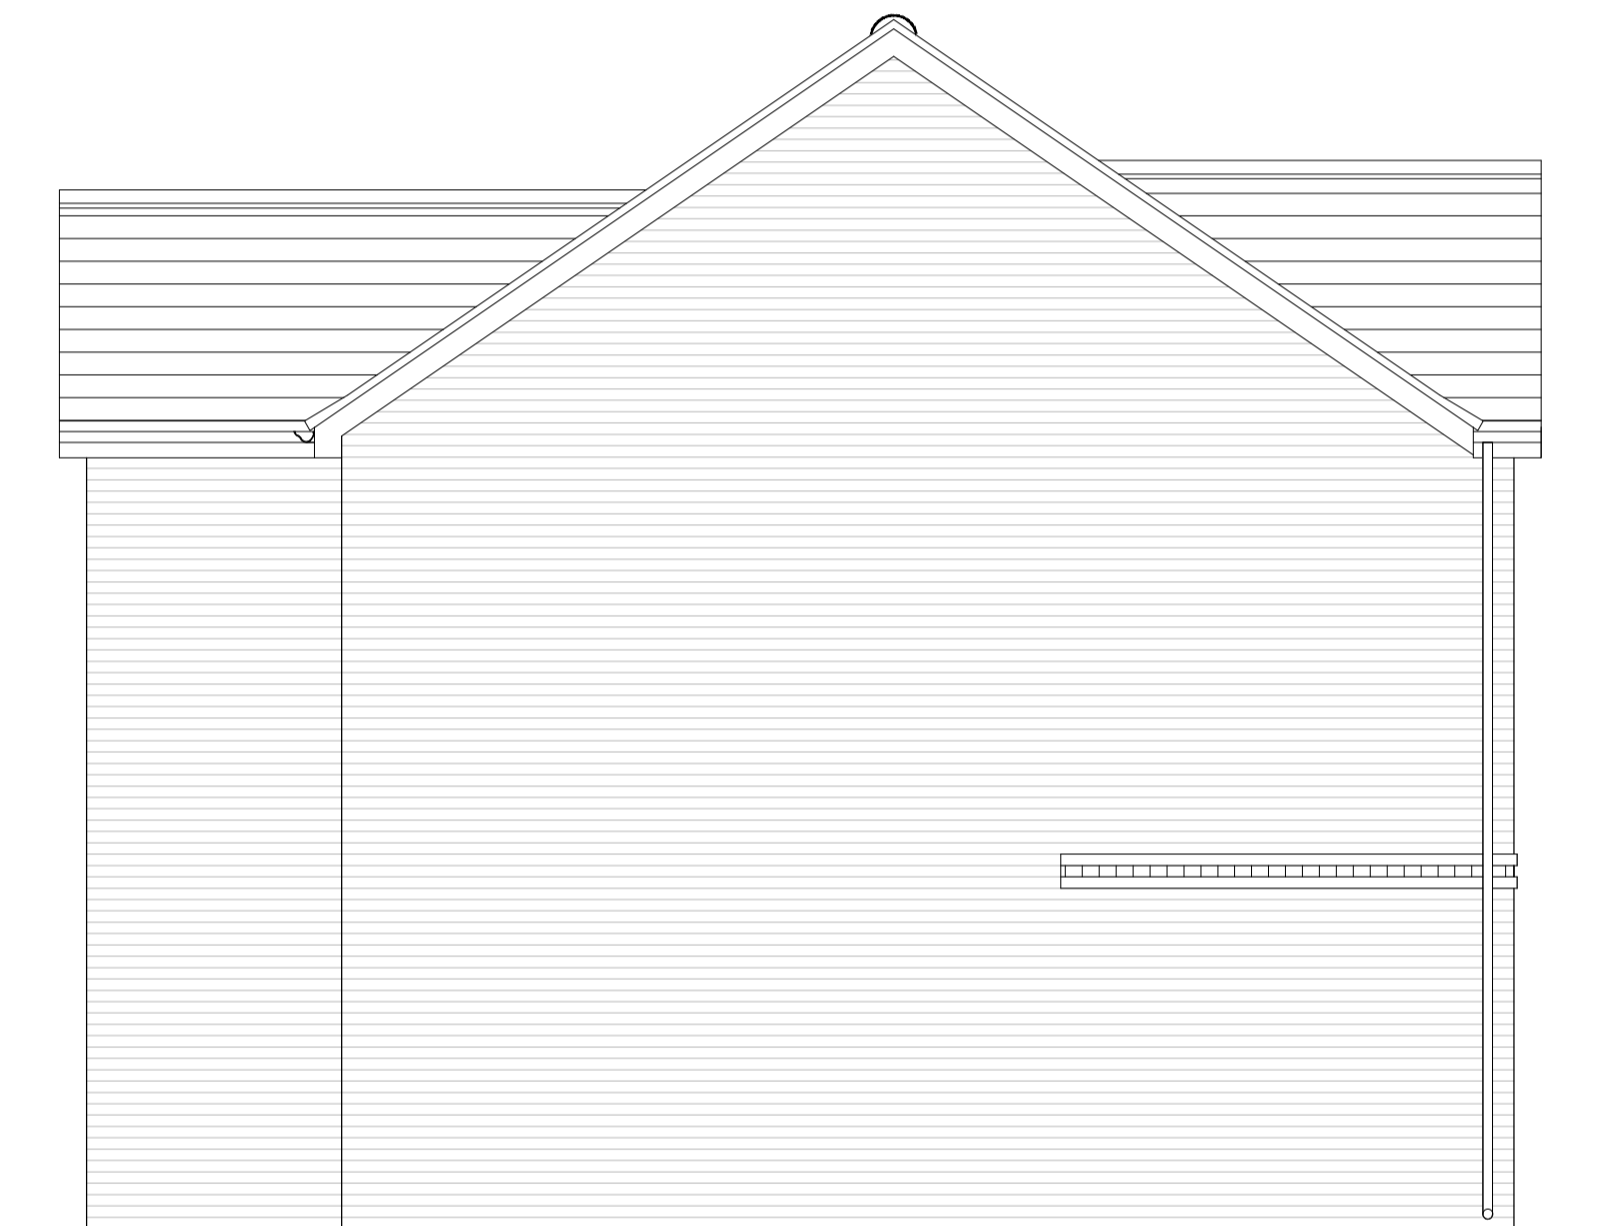

Side Elevation

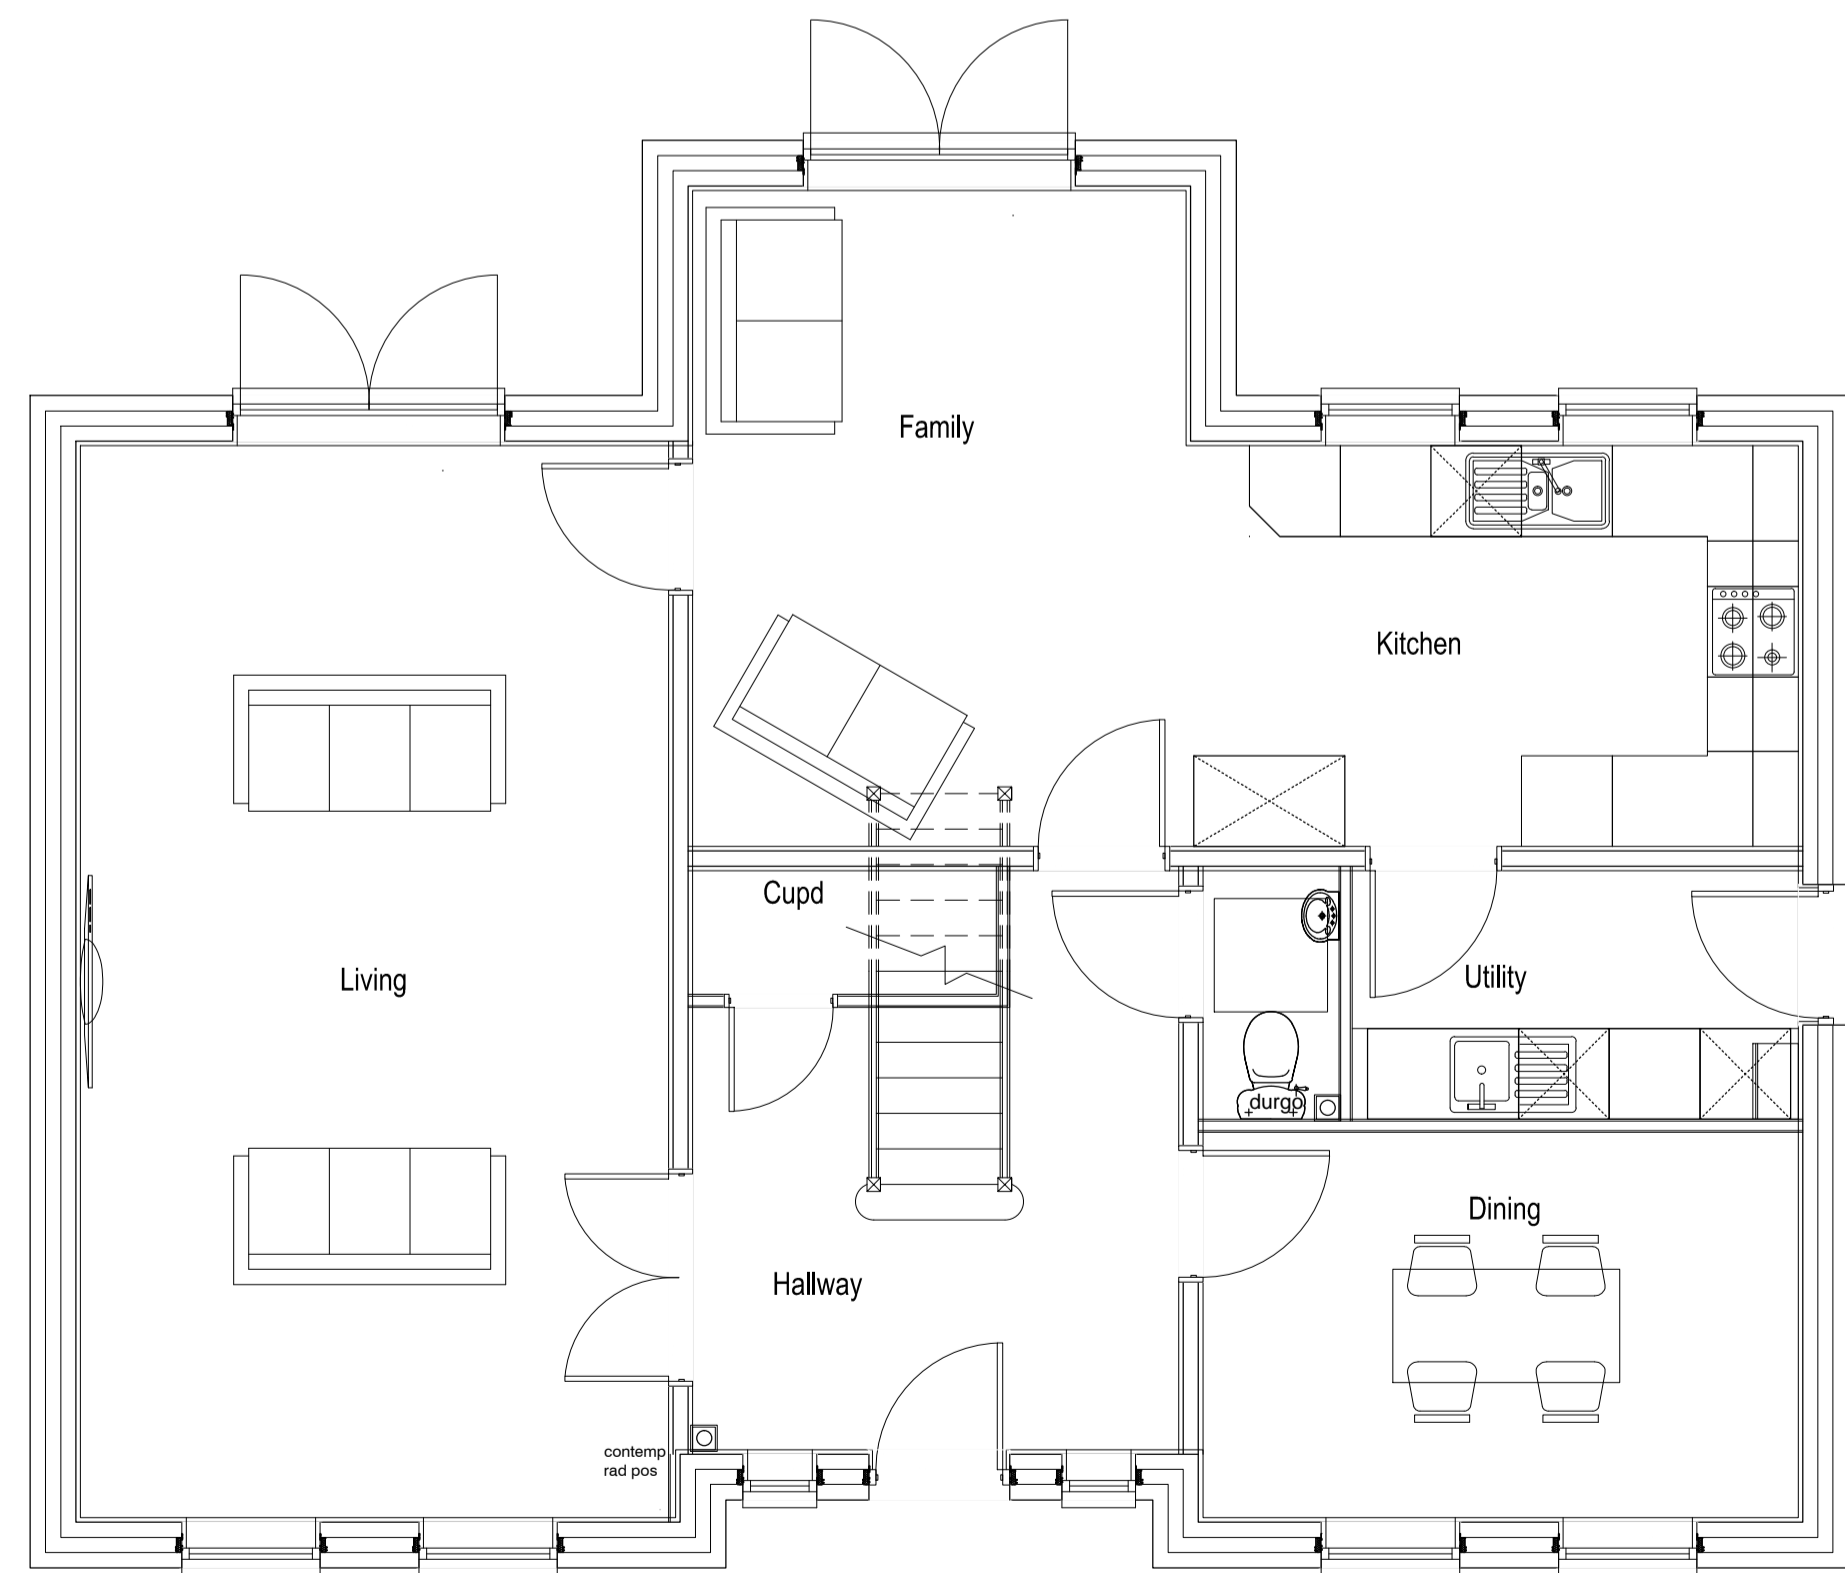

Ground Floor Plan

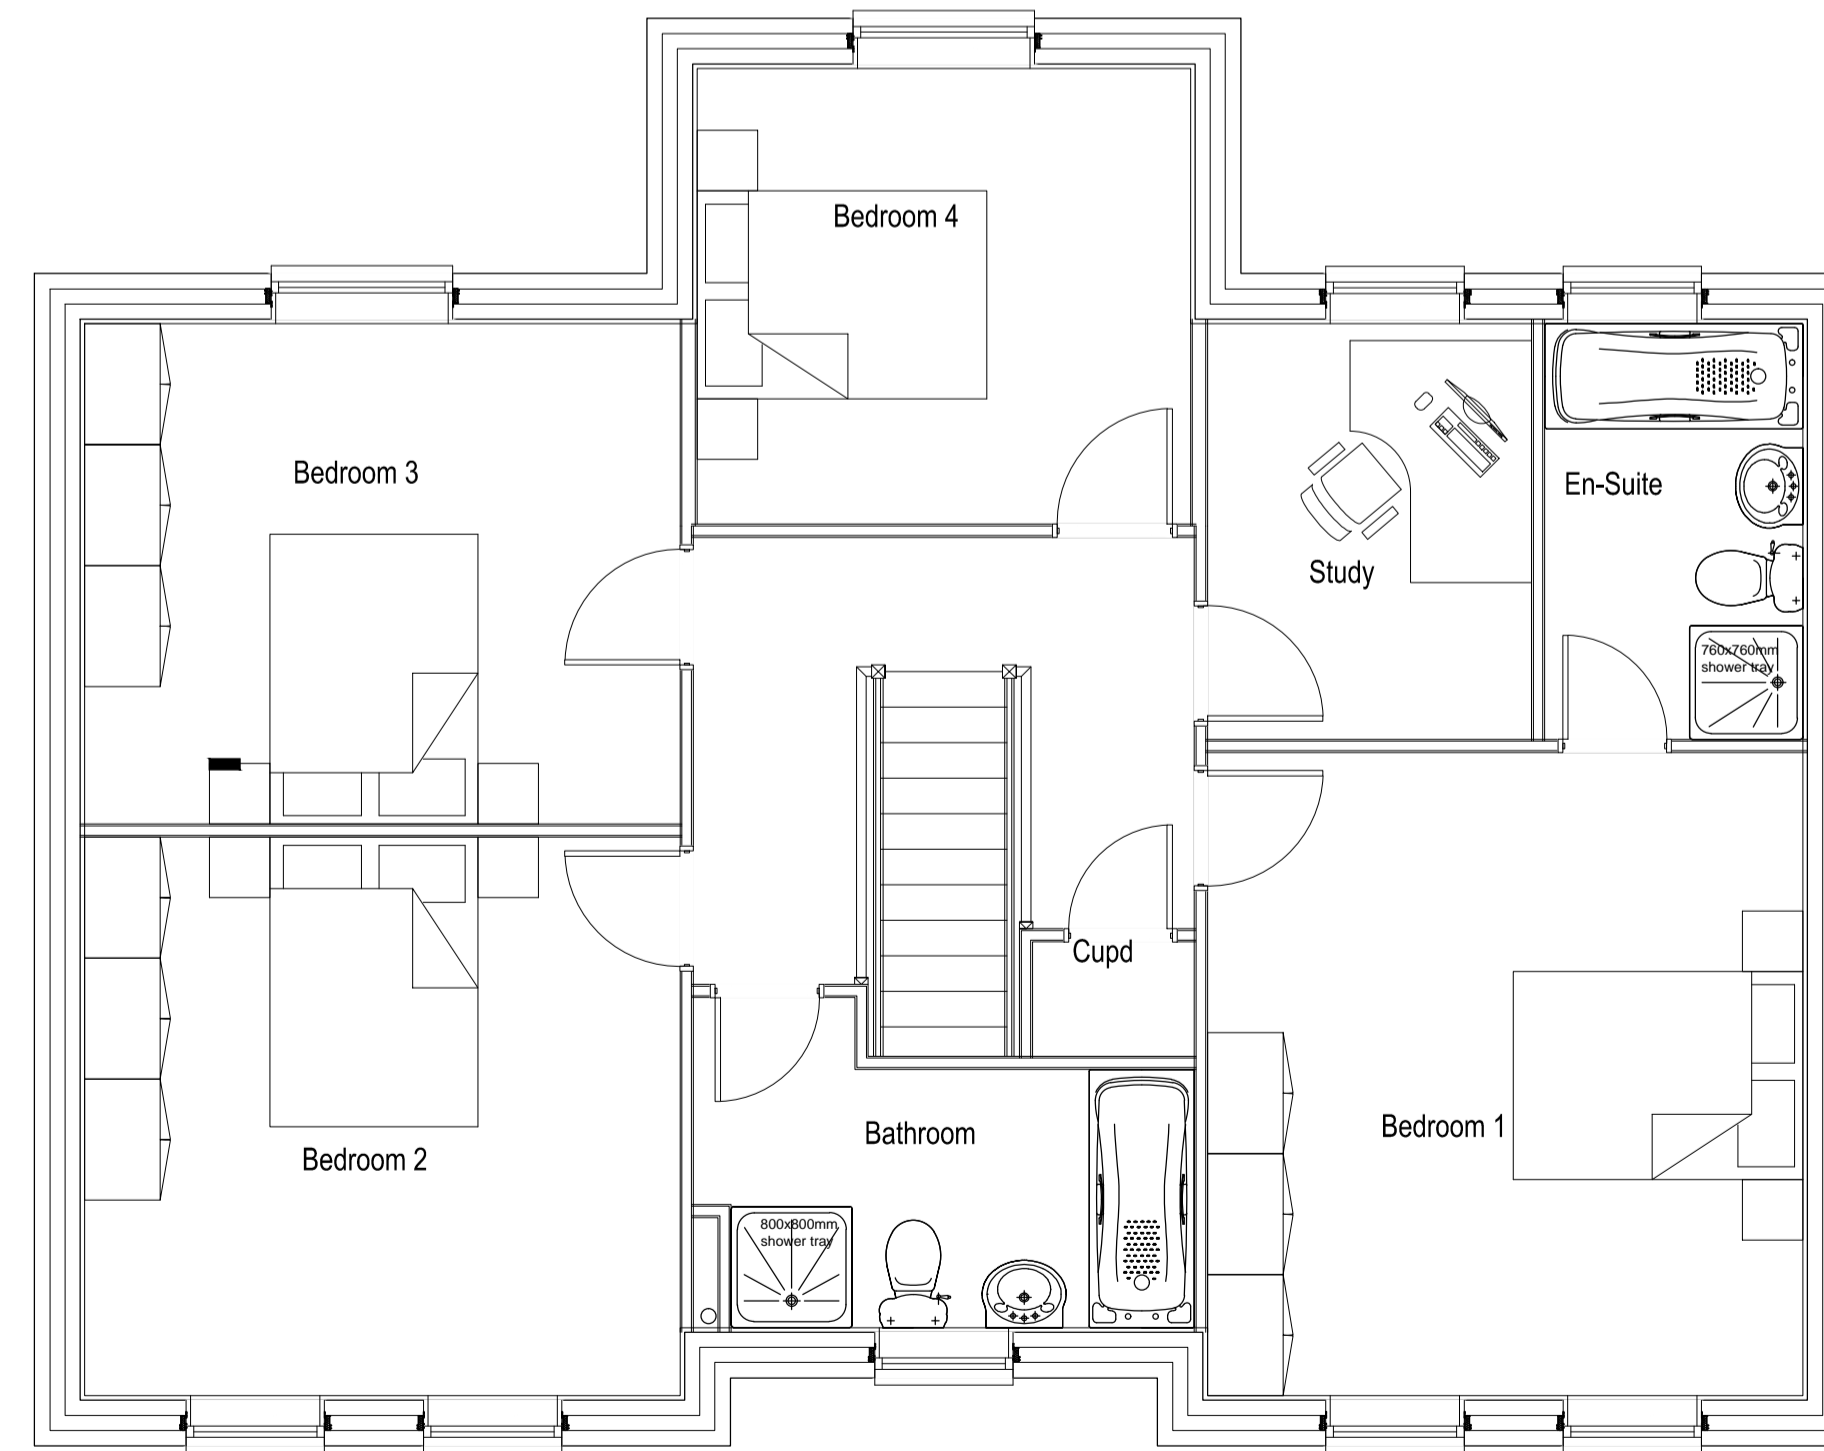

First Floor Plan

Plots  
As - 202,  
Opp - 203,

B 18.09.20 Plot 200 & 201 omitted. Plot numbers revised to suit latest planning layout. CD  
A 06.03.20 Plot numbers updated in accordance with A-02-010-TP Rev D CD

Rev	Date	Revision Details	Dr	Ch
-----	------	------------------	----	----

  
**CHARLES CHURCH**  
 Charles Church Developments Limited

Job Title  
**Oakcroft Lane, Stubbington**

Drawing Title  
**Bond Plans and Elevs**

Job No <b>220</b>	Drawing No <b>BON-001</b>	Rev <b>B</b>
Drawn <b>br</b>	Checked <b>db</b>	Date <b>19.02.19</b>

Scale  
**1:50 @ A1 / 1:100 @ A3**



Status  
**PLANNING**