





Front Elevation




Rear Elevation

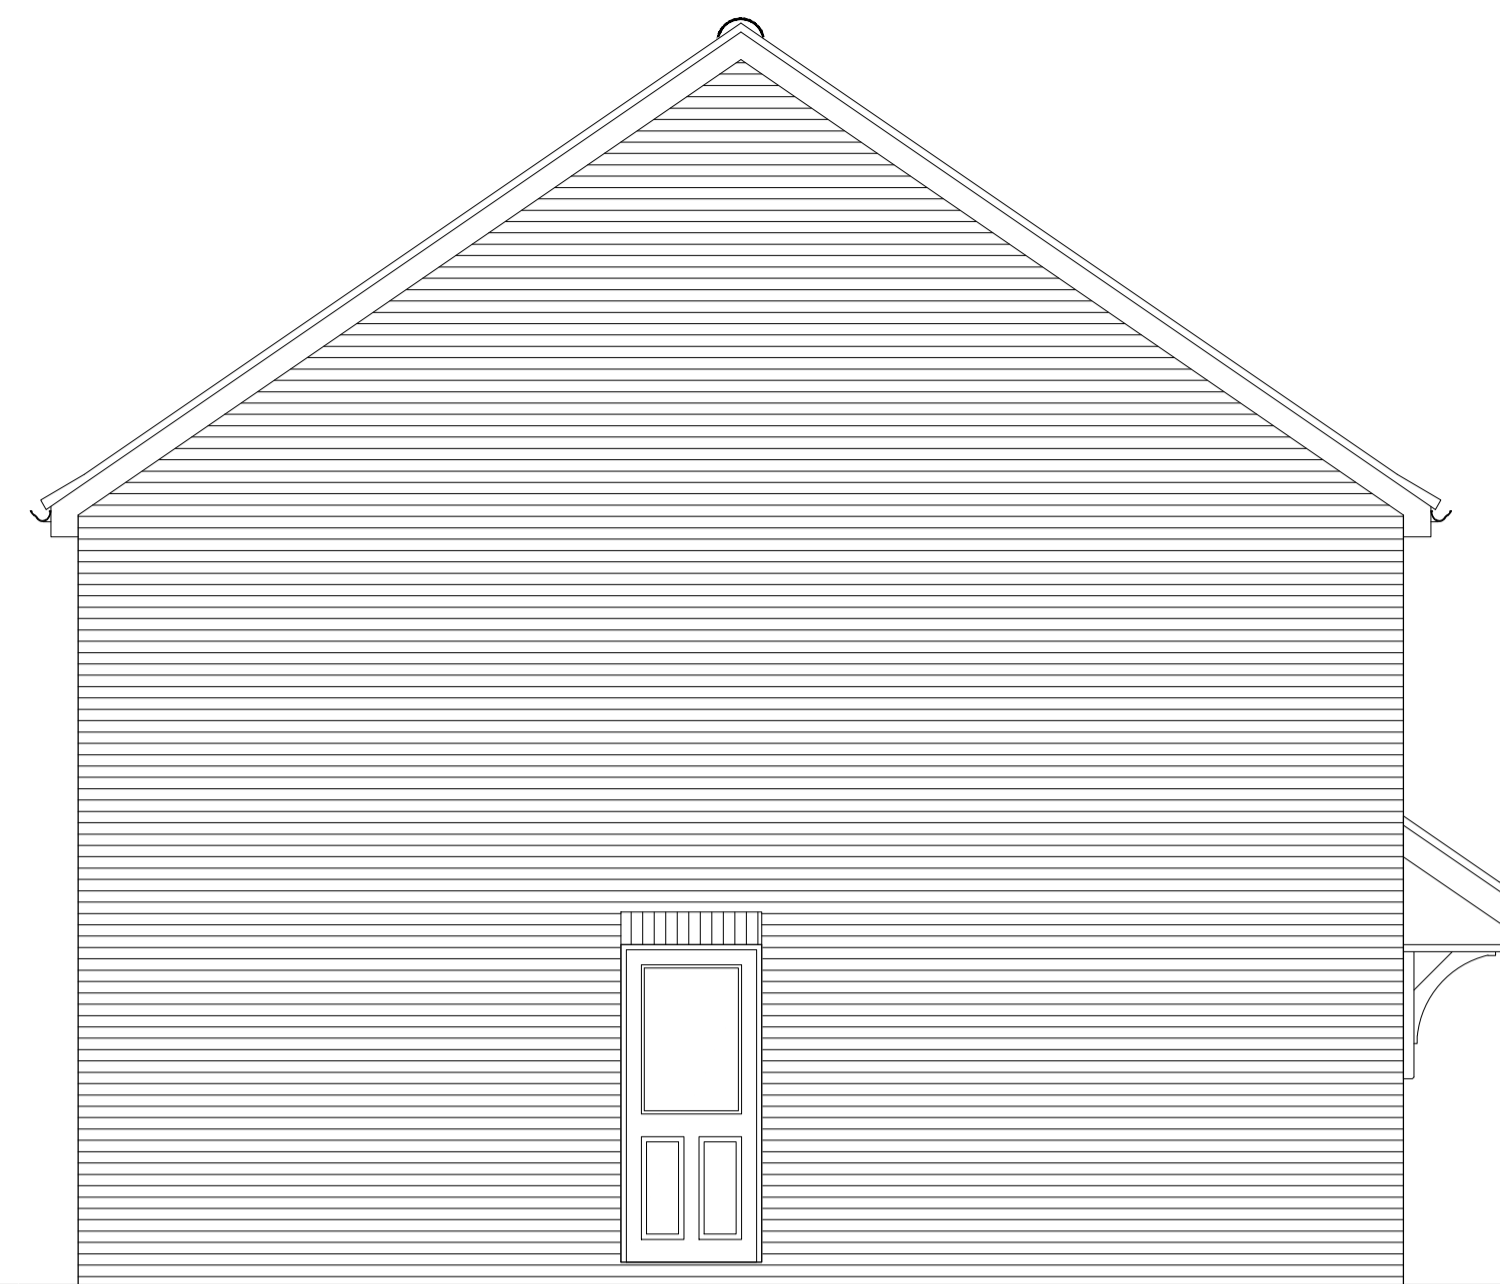


Side Elevation

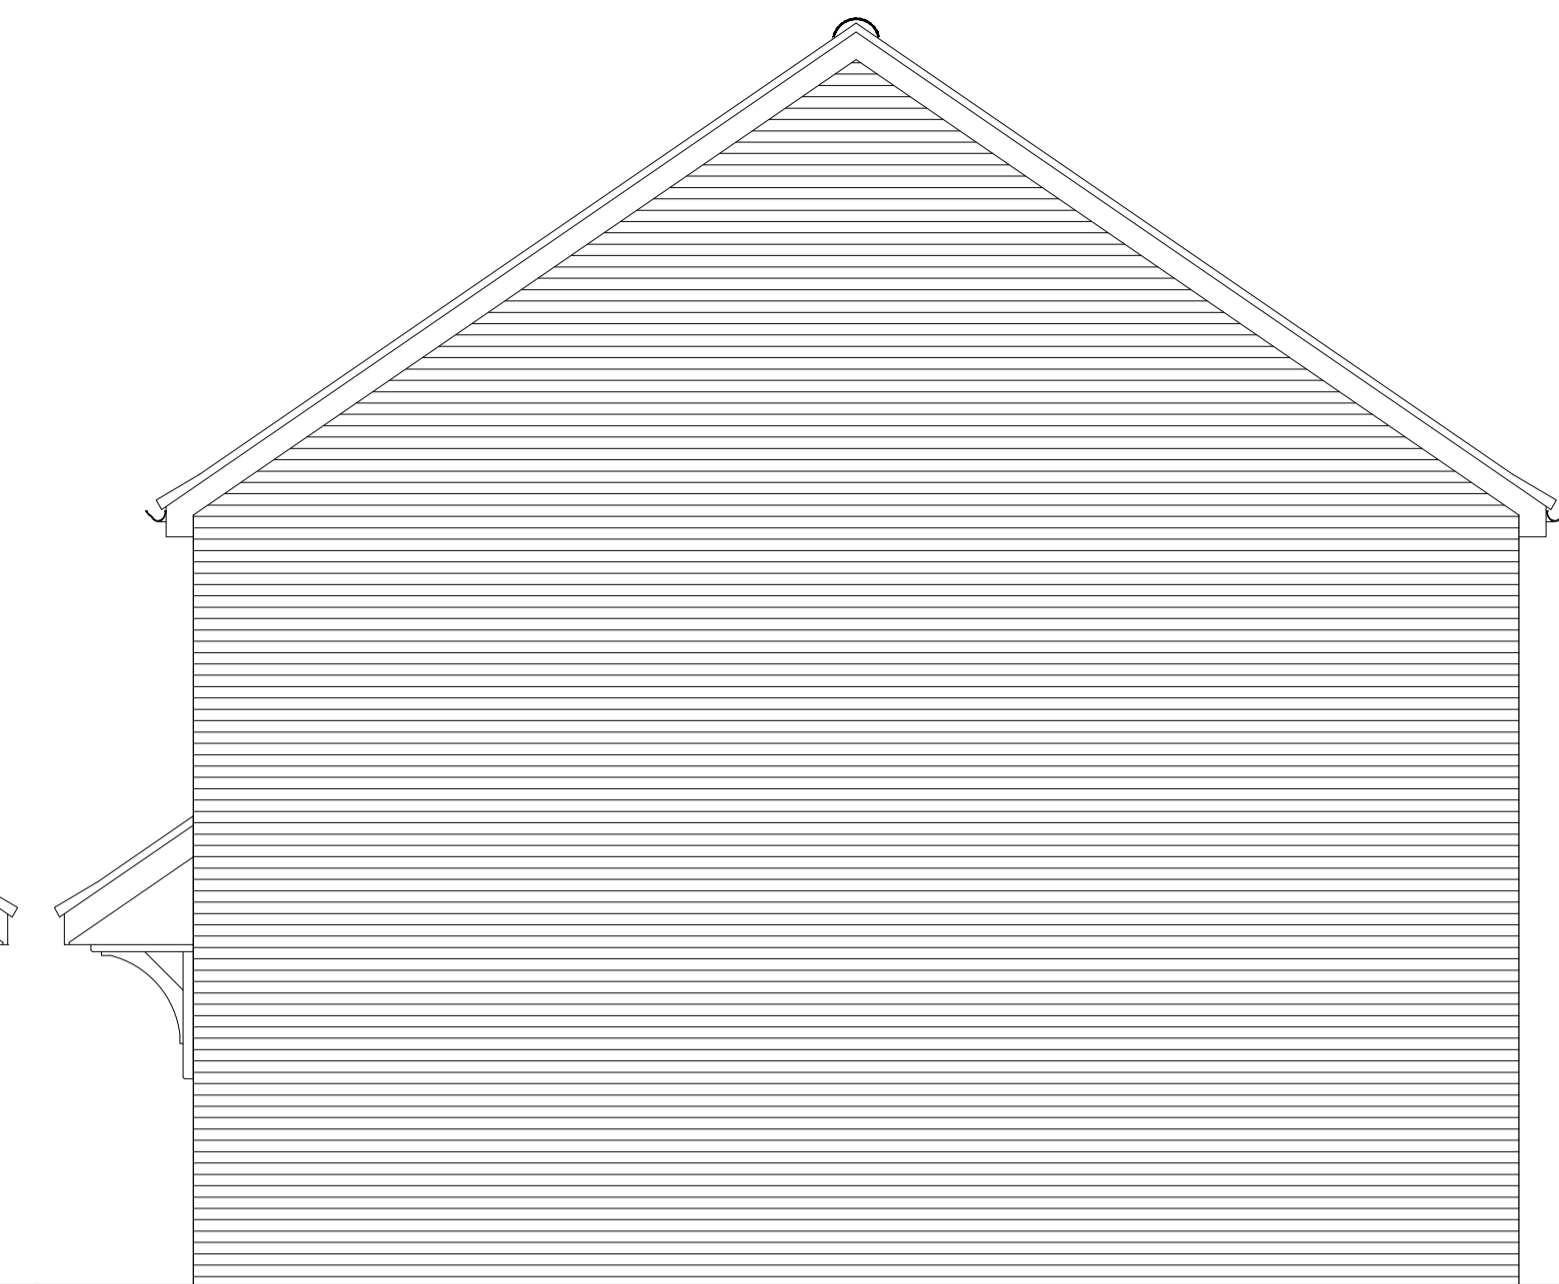

Side Elevation

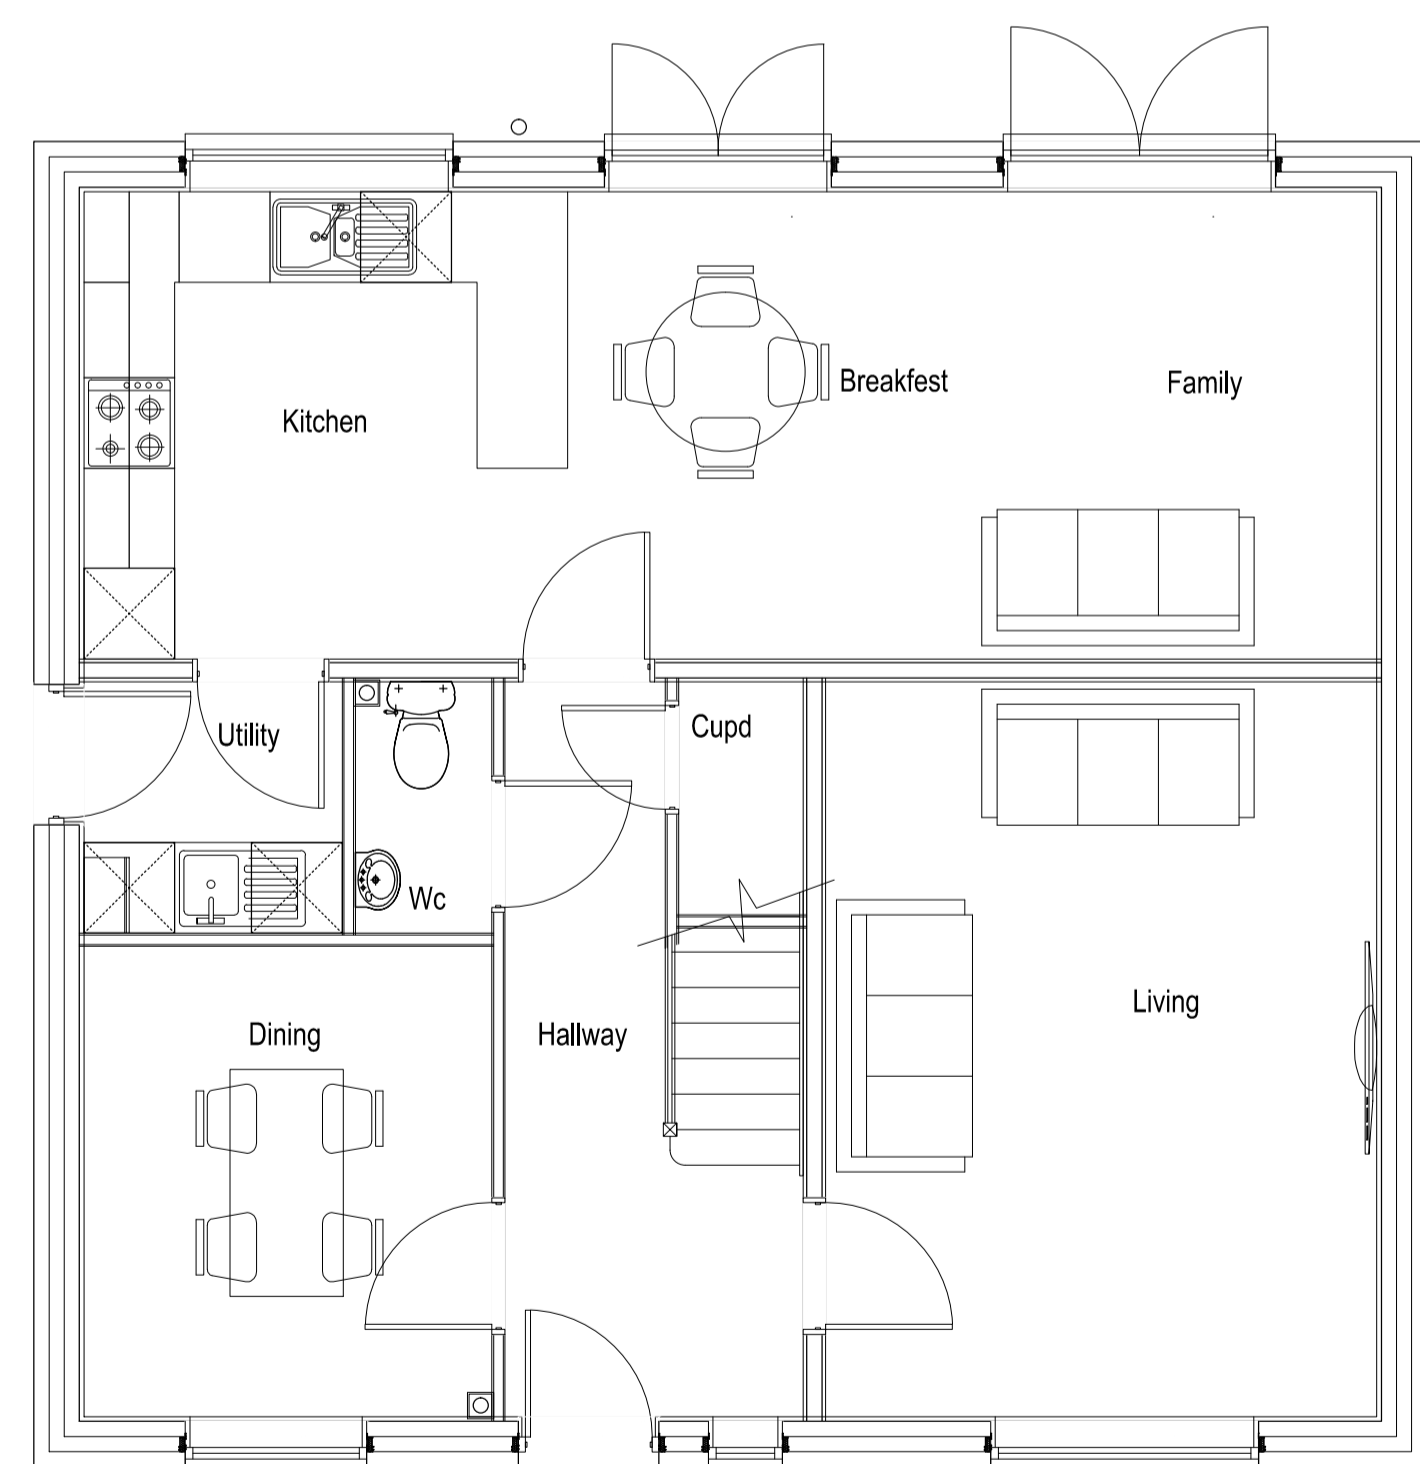

Ground Floor Plan

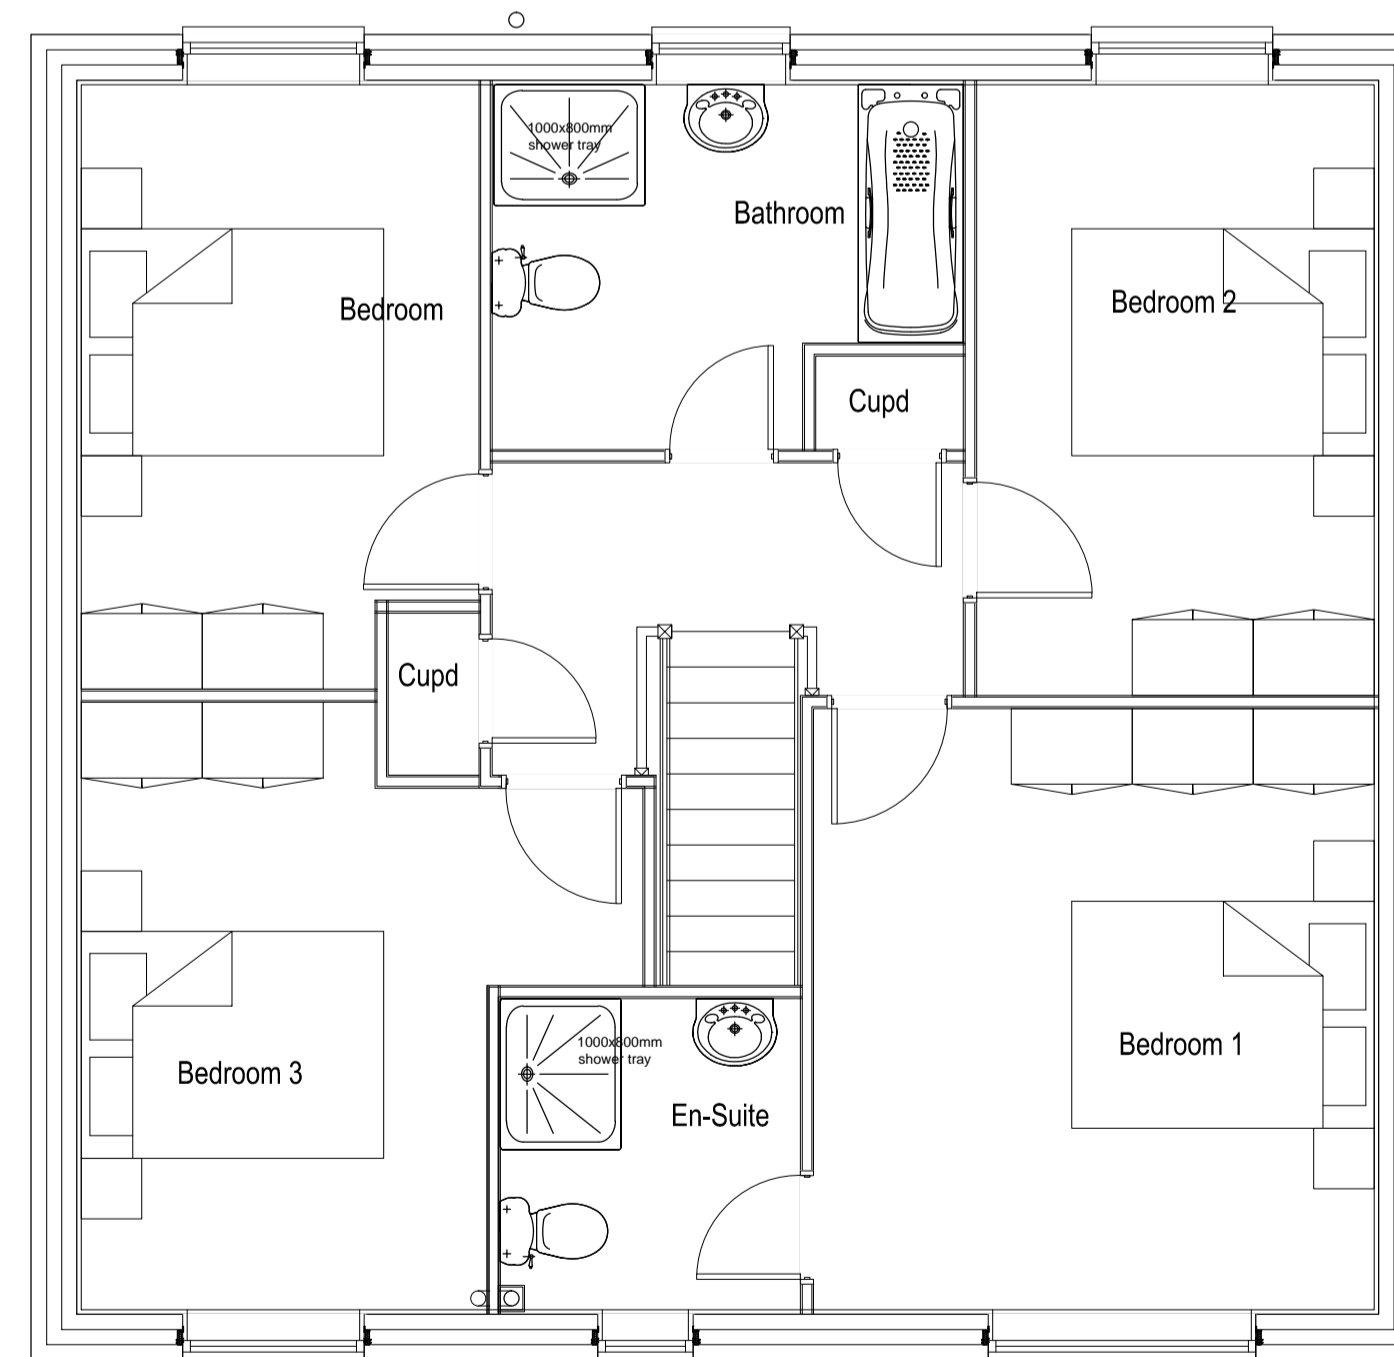


First Floor Plan

Plots
As -
Opp - 193

Rev	Date	Revision Details	Dr	Ch
B	18.09.20	Plot 195 omitted. Plot numbers revised to suit latest site layout.		CD
A	06.03.20	Plot numbers updated in accordance with A-02-010-TP Rev D		CD

Rev	Date	Revision Details	Dr	Ch
-----	------	------------------	----	----

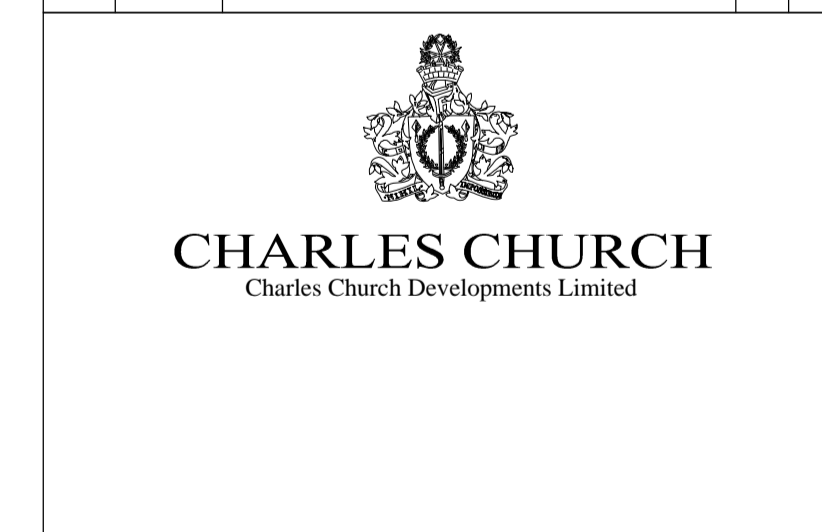

Job Title
Oakcroft Lane, Stubbington

Drawing Title
Marlborough Plans and Elevs

Job No	Drawing No	Rev
220	MARL-001	B
Drawn	Checked	Date
br	db	19.02.19

Scale
1:50 @ A1 / 1:100 @ A3



Status
PLANNING